

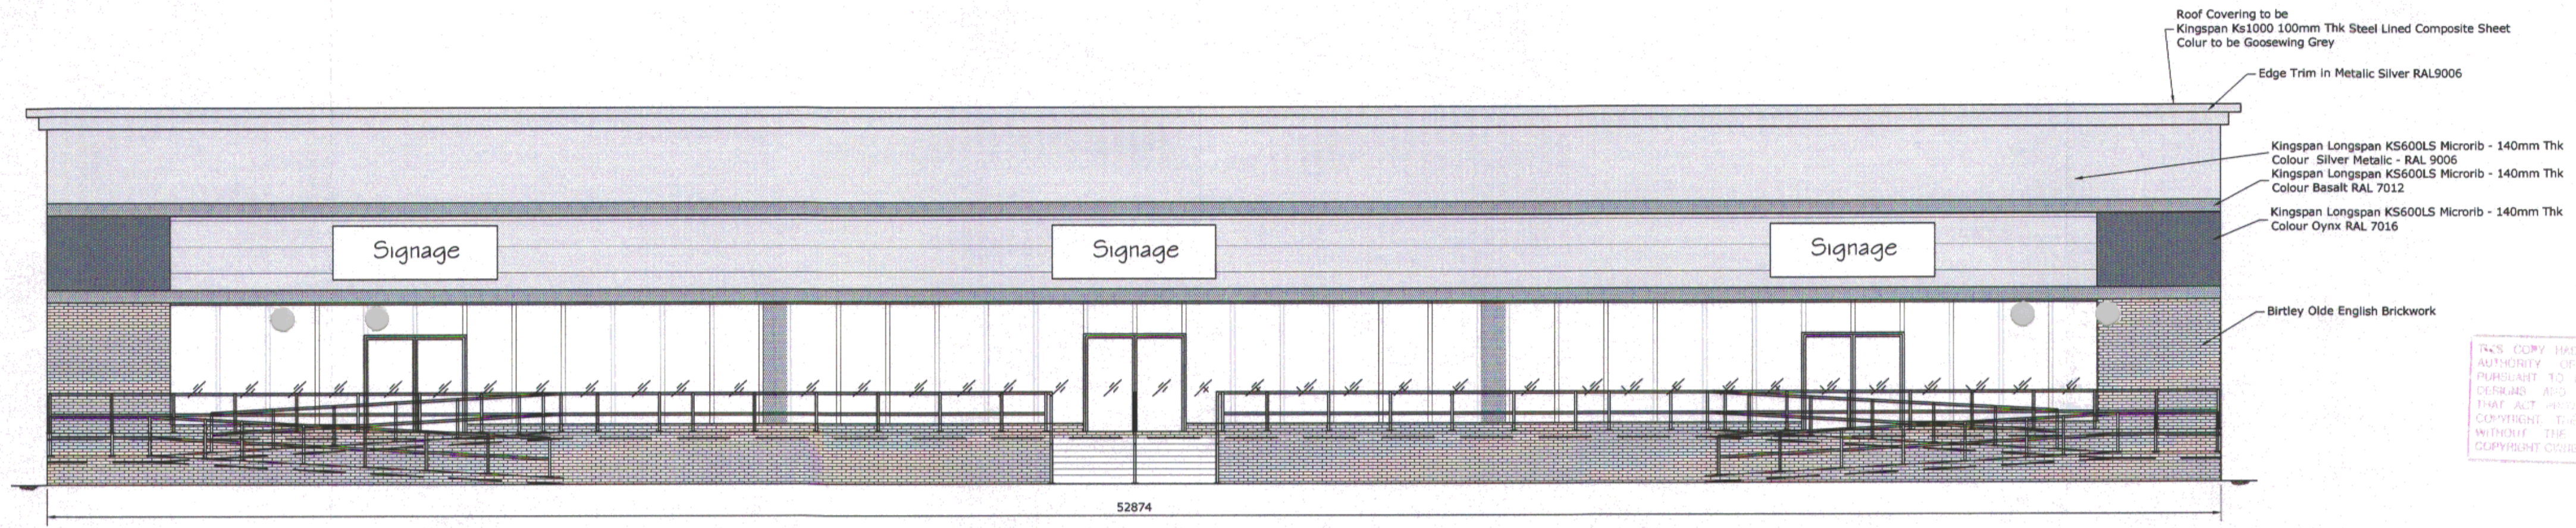
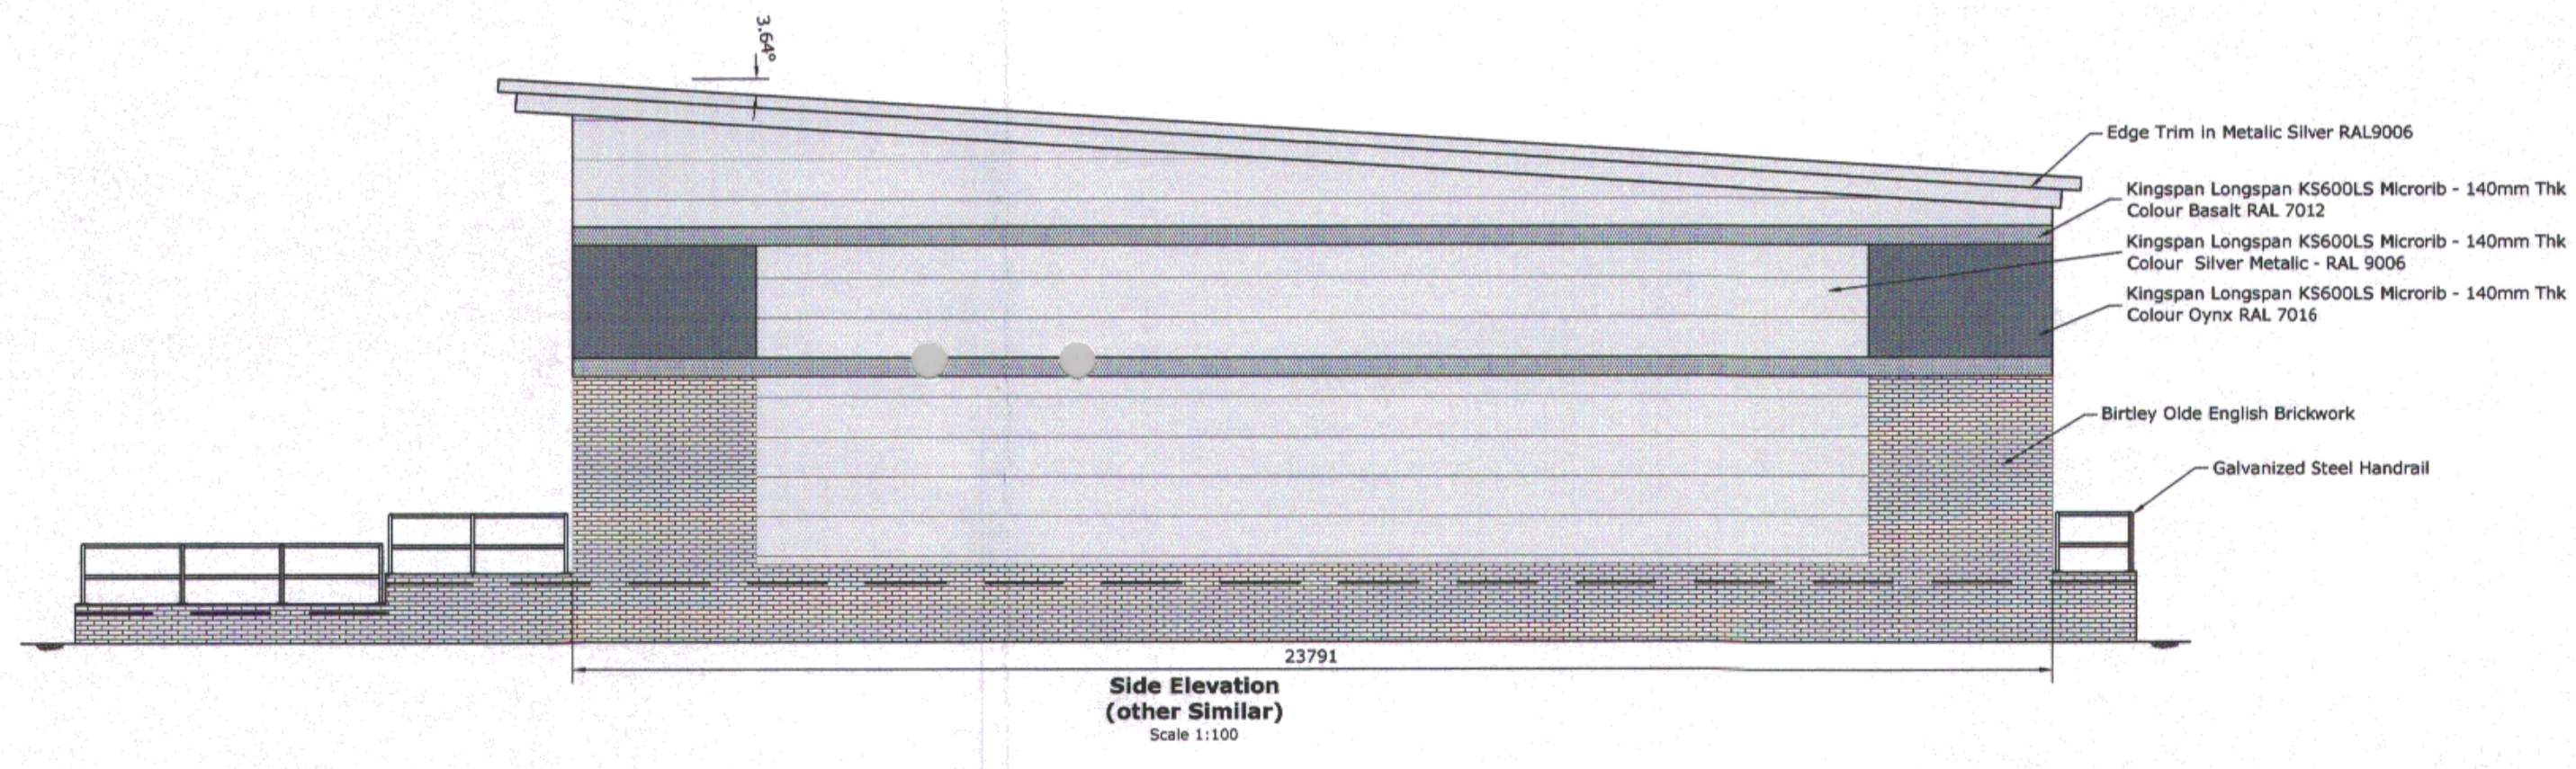


Notes:
1. All dimensions to be checked on site before construction.

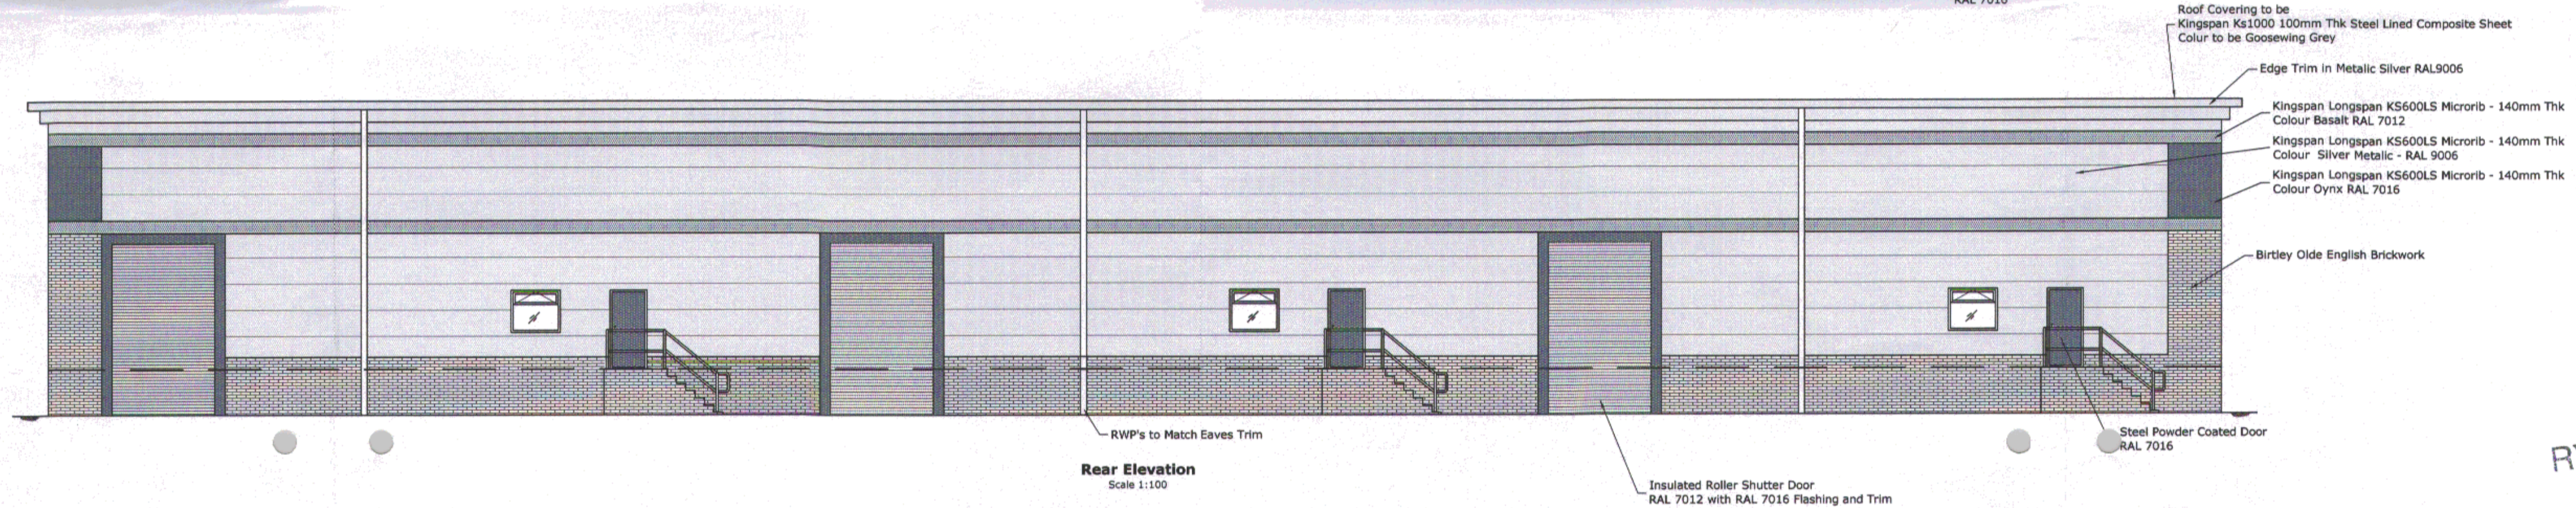

THIS COPY HAS BEEN MADE IN LINE WITH THE AUTHORITY OF SCOTLAND'S DISTRICT COUNCIL. DESIGN AND CONSTRUCTION ARE THE PROPERTY OF THAT ACTING ARCHITECT AND SHOULD NOT BE REPRODUCED OR TRANSMITTED IN ANY FORM OR BY ANY MEANS WITHOUT THE EXPRESS PERMISSION OF THE COPYRIGHT OWNER.

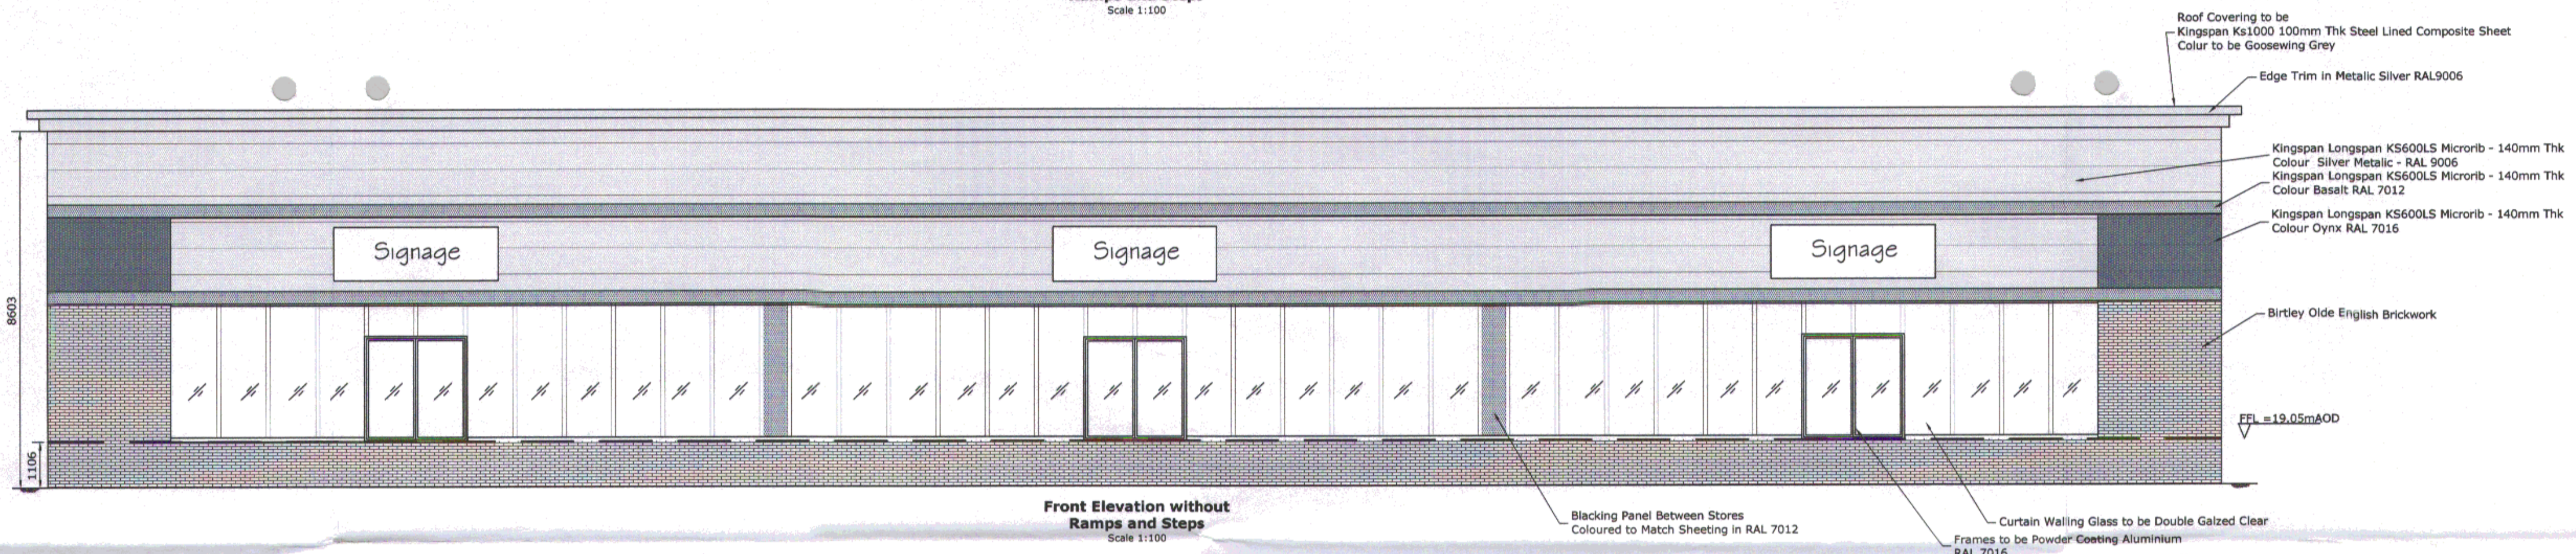

RYEDALE DM
25 MAR 2014
DEVELOPMENT
MANAGEMENT

Current Revision Information:	
Alterations	00/00/00
Alterations	rev WWD
Client & Project Details:	
SCOTHERN construction	
Retail and Nursery Units Welham Road, Norton	
Gravica	
Gravica Limited Unit 385, Clifford House 7-9 Clifford Street York, YO1 9SA	www.gravica.co.uk 01904 236 306 info@gravica.co.uk
Gravica Project Supervisor: Daniel Cox	01904 236 306 info@gravica.co.uk
Status:	Approval
Drawing Title:	Retail Units Elevations
Drawing Number:	13cm111.204.-