



SIDE ELEVATION 1:50

REF W/ '800 SH' EVALUATED AS SHEETS  
150 DEEP LINE BARGEBOARDS TO GABLE


LINE COVERING  
WALLS CLAD IN VERTICAL BOARDING  
GREEN BRUSH AND W/C  
RED BRUSH BOARD TO PLINTH

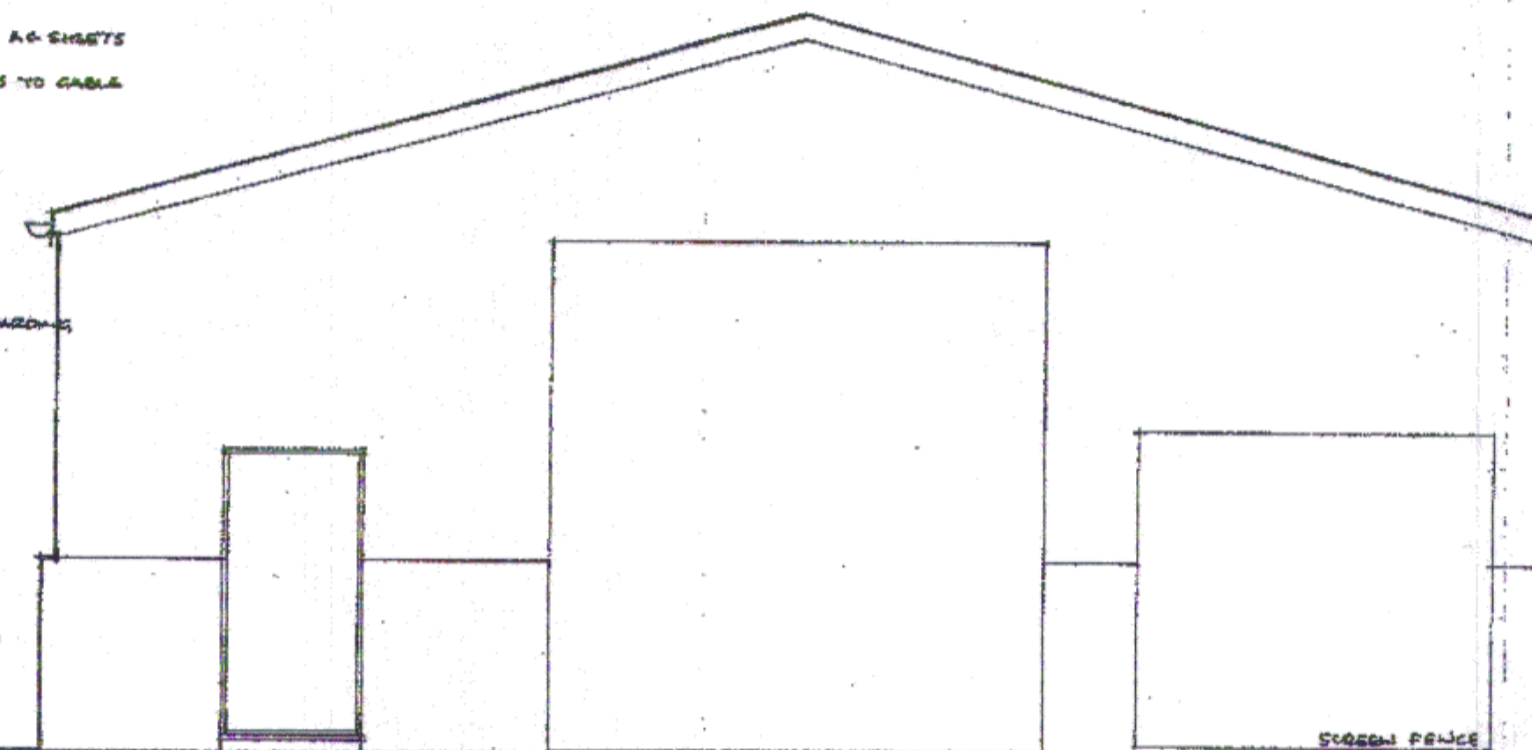

FRONT ELEVATION

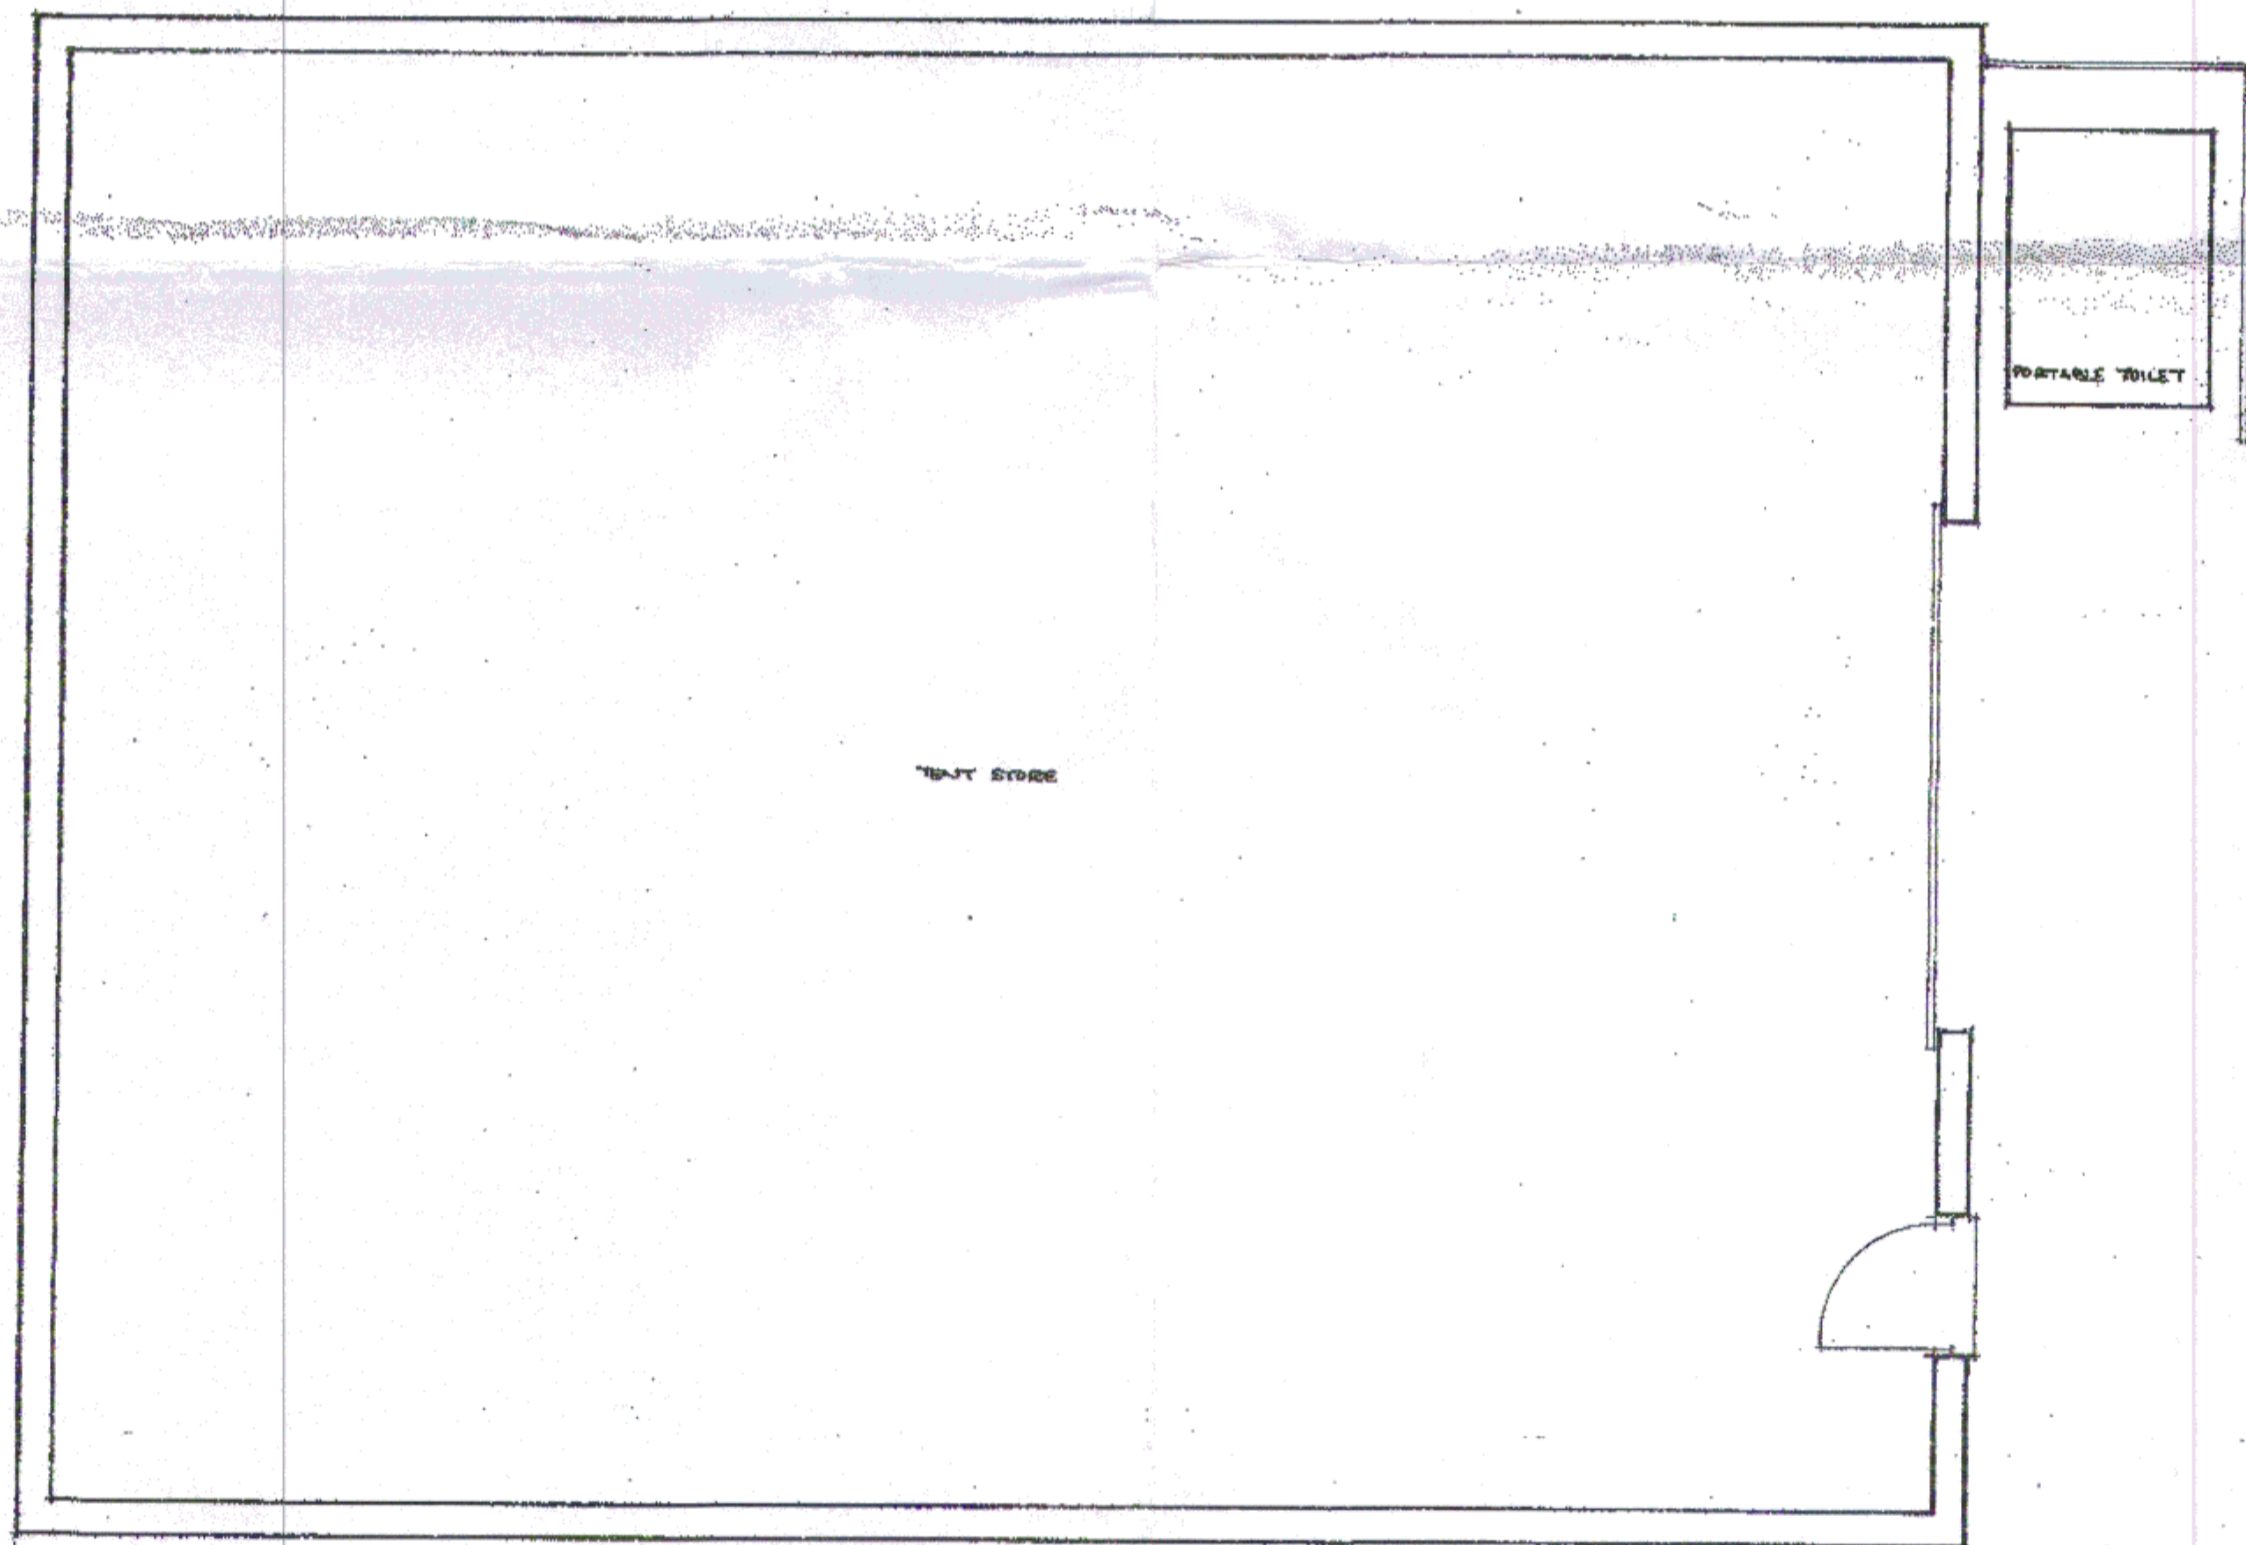

GROUND FLOOR PLAN 1:50

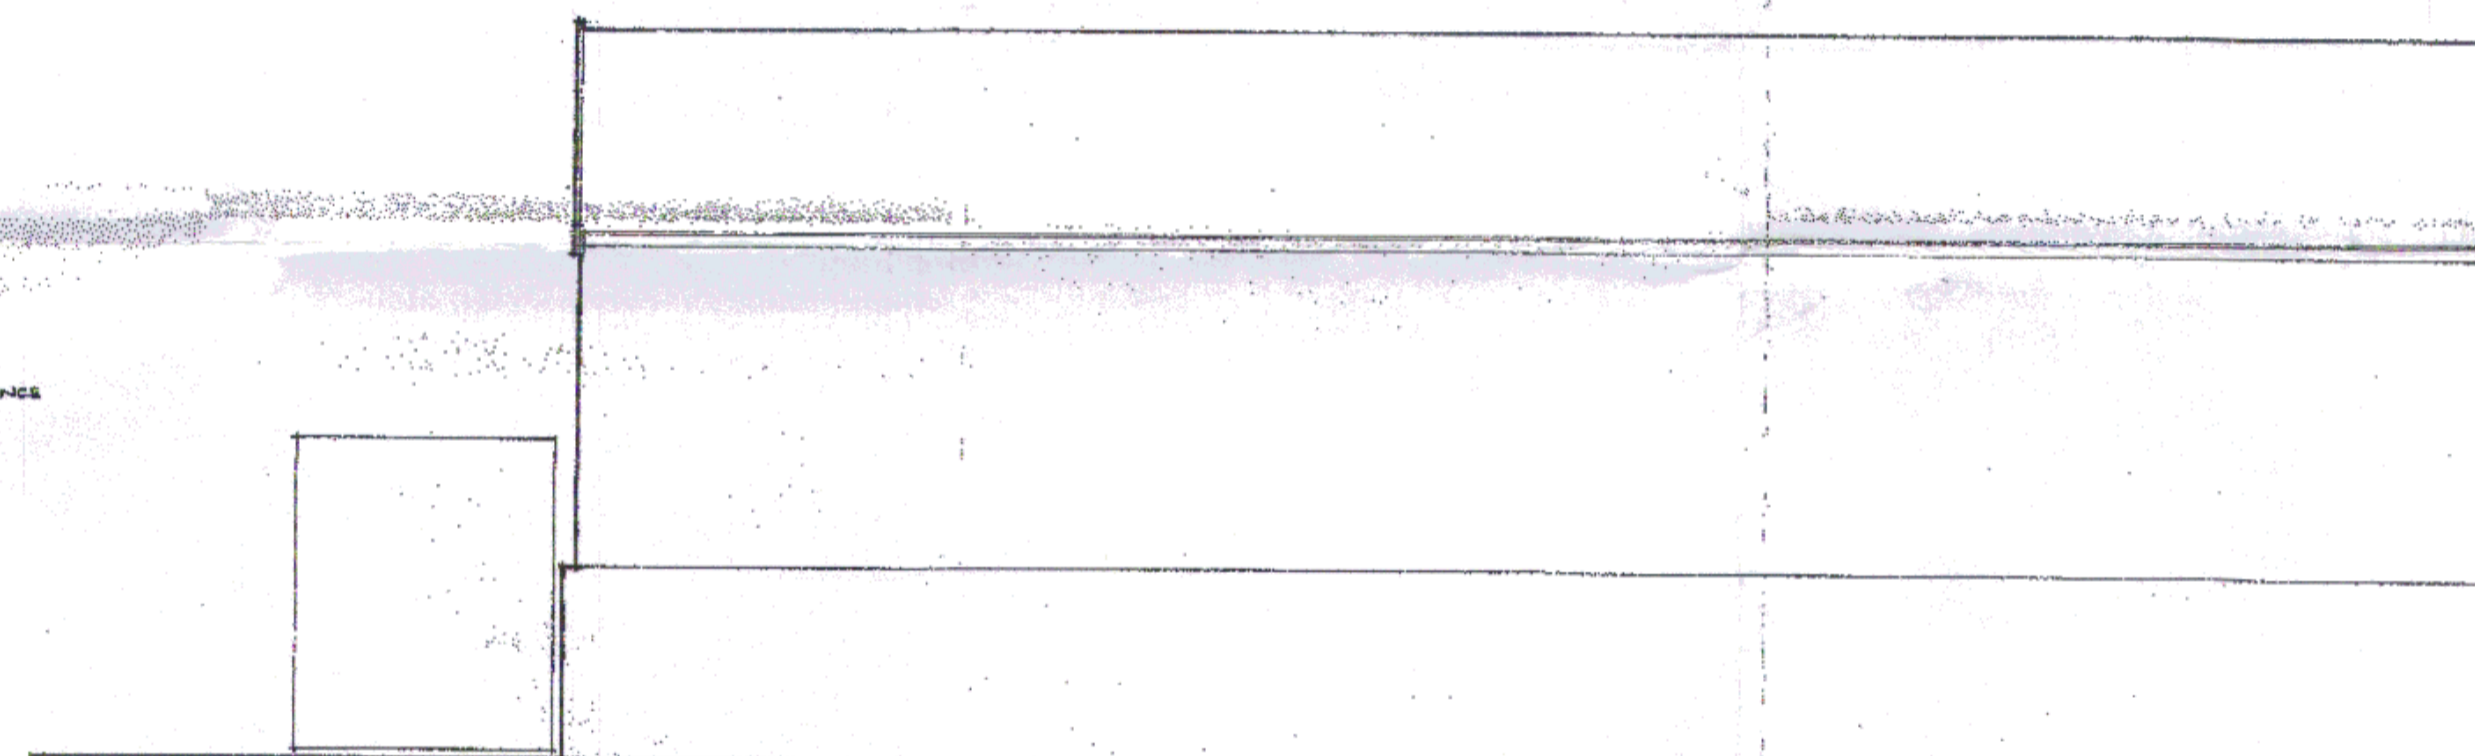

BOUNDARY ELEVATION

THIS COPY HAS BEEN MADE BY US WITH THE  
AUTHORITY OF RYEDALE DISTRICT COUNCIL  
REQUIRE TO BE MADE BY THE COUNCIL  
THAT ALL AND BEING OF THE COUNCIL  
COPYRIGHT THE COUNCIL  
WITHOUT THE COUNCIL'S PERMISSION  
COPYRIGHT OWNER

RYEDALE DM  
- 8 APR 2014  
DEVELOPMENT  
MANAGEMENT  
14100409/RL

PROPOSED EXTENSION TO  
GLEBE FARM BARN, FLAXTON, YO60 7RU  
FOR MR H RICHARDSON

SURVEY  
scales: 1:50

Feb 2014