


REVISED PLAN

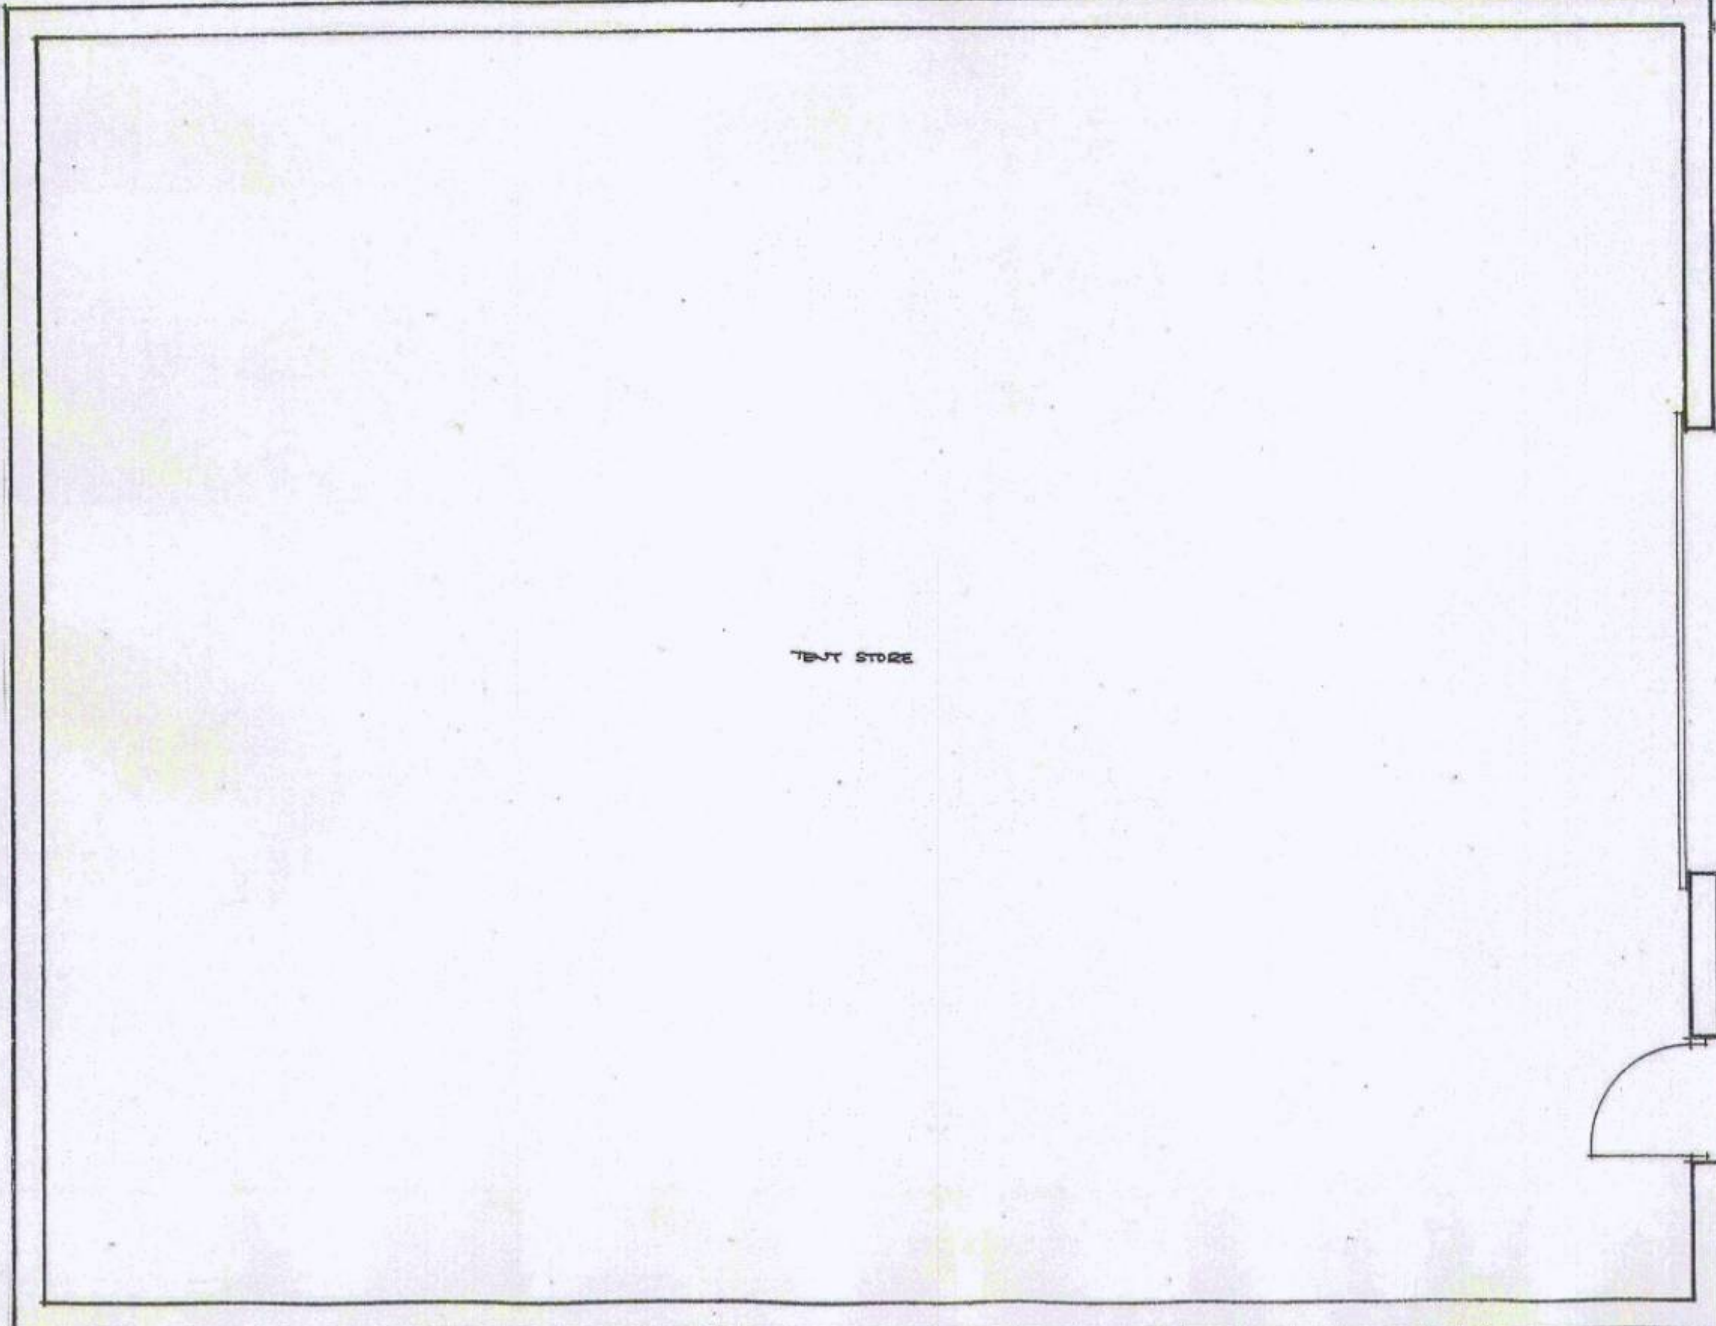

THIS COPY HAS BEEN MADE BY OR WITH THE AUTHORITY OF THE LOCAL AUTHORITY CONCERNED PURSUANT TO SECTION 19 OF THE COPYRIGHT, DESIGNS AND PATENTS ACT 1988. UNLESS THAT ACT PROVIDES A FURTHER EXCEPTION TO COPYRIGHT, THE COPY MUST NOT BE COPIED WITHOUT THE PRIOR PERMISSION OF THE COPYRIGHT OWNER.

Proposed Extension	
Glebe Farm Barn, Flaxton	
Proposed Layout	
Rev A	June 2014
Scale 1:50	