


H&S, CDM Regulations: all products and materials to be used and handled in accordance with manufacturer's recommendations/instructions, and in accordance with good health and safety practice.

These drawings have been prepared to the stated scale and provided they are reproduced to the same scale using accurately calibrated equipment and suitable media which are not unduly susceptible to change in humidity and temperature, they are sufficiently accurate for the purpose for which they have been prepared, being the planning application purpose. They should not be used for other purposes. All dimensions and levels to be checked on site, and discrepancies reported before works commence.

FOR PLANNING PURPOSES ONLY

# PLAN 1

- NOTATION:**
-  Application boundary line (6359 m<sup>2</sup> approx.)
  -  Adjoining land in the applicant's ownership

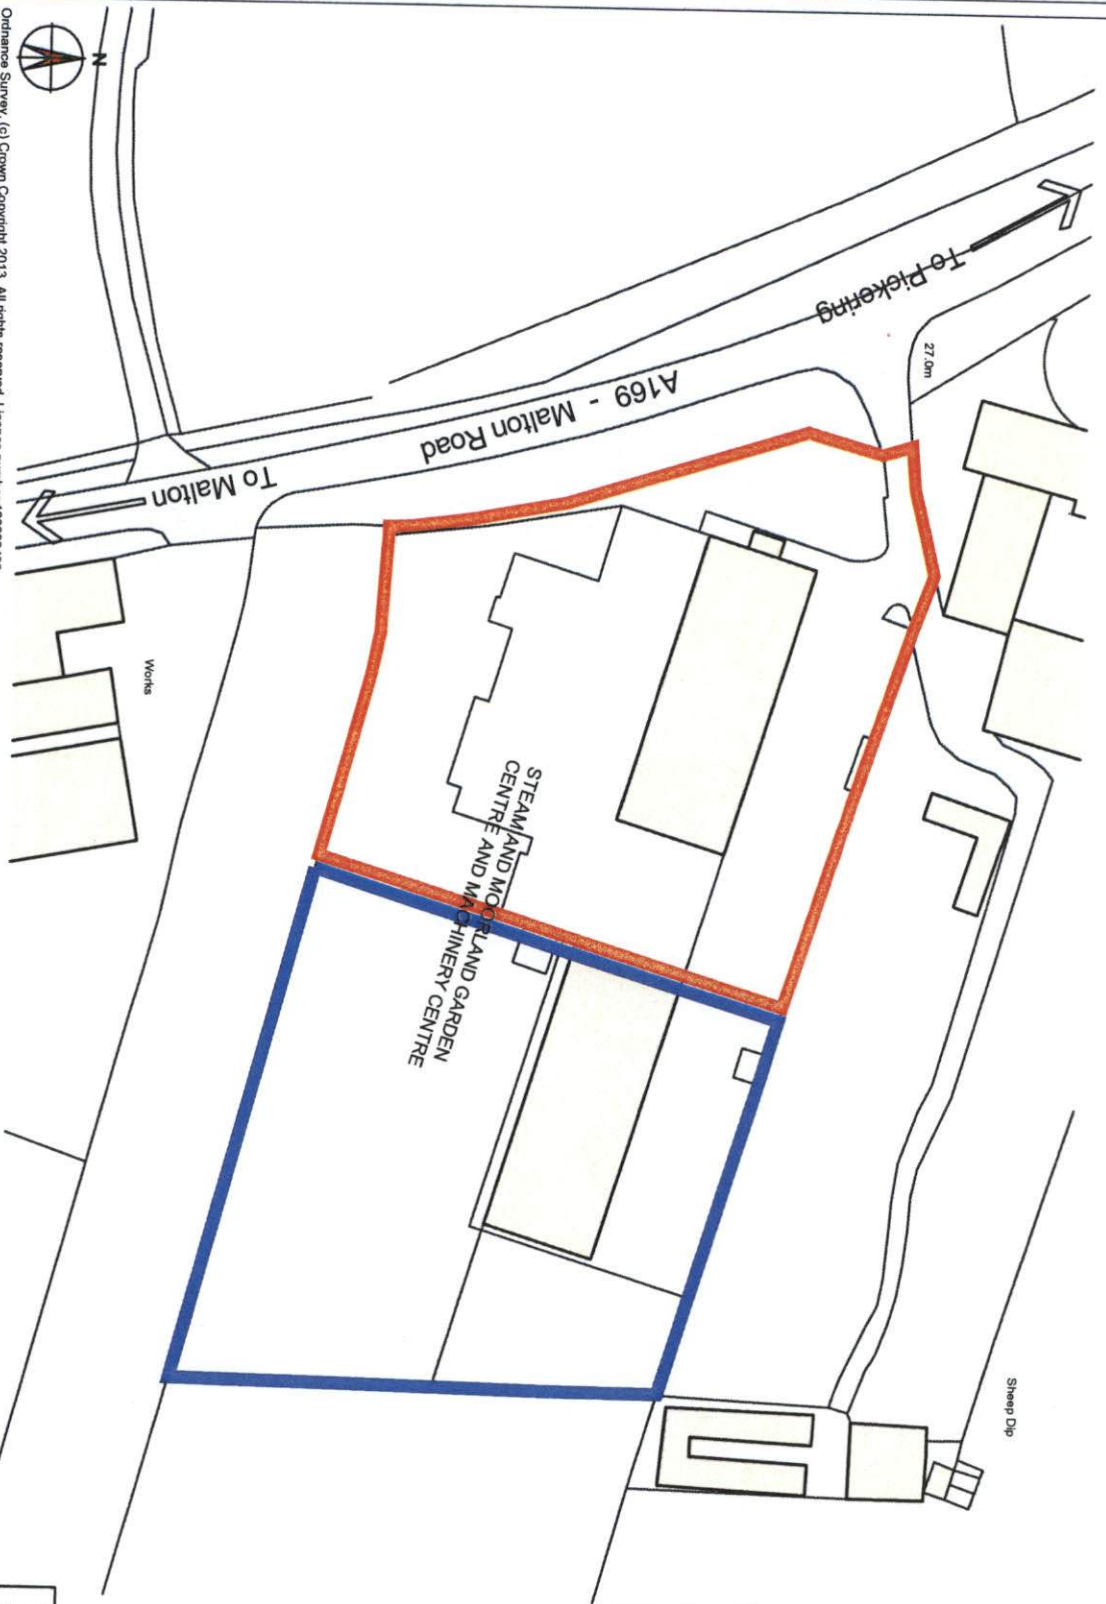

Ordnance Survey, (c) Crown Copyright 2013. All rights reserved. Licence number: 1000222432

THIS IS EXHIBIT 1 TO THE STATISTOR DECLARATION OF PETER TURBODAL DATED 20 THURSDAY 2014

*Michael Scott*  
 MICHAEL SCOTT

Rev. A: Red line revised. Blue line added. Title block updated 15-10-13 (agh)

CLIENT	Hopkinson and Sons Ltd.		
SITE	Steam and Machinery Garden and Machinery Centre, Malton Road, Pickering, North Yorkshire YO18 7JW		
PROJECT	Certificate of Lawfulness		
STAGE	Application		
DRAWING	Location Plan		
SCALE	1:1500 @ A4	BY	WJH
DATE	August/October 2013	CHECKED	TH
		DWG No.	G1332-01A
	© Malcolm Scott Consultants Ltd		
	<i>Michael Scott</i>		
	CONSULTANTS LTD		
	ONE WOODHOUSE LANE WOODHOUSE WILM 3AU		
	Tel (01905) 298335		
	THIS DRAWING MAY NOT BE REPRODUCED WITHOUT OUR WRITTEN CONSENT		