

- Key**
- Existing Buildings
 - Approved App; 04/00972/REM
 - Approved App; 08/00630/MFUL
 - Approved Under App; 08/00630/MFUL
 - Demolished Under App; 08/00630/MFUL
 - Currently under construction
 - Temporary Office Structure
 - Replacement Toilet Block
 - Proposed Treadmill Building
 - Existing and Proposed Hardstanding

- Previous toilet block prior to construction of new facility.
- Veterinary and storage building as approved under application 08/00630/MFUL
- Existing Access.
- Proposed Treadmill building
- Temporary access to facilitate construction. Access to be removed once work is complete.
- Proposed stable building under construction (red) dashed line indicates position as approved under application 08/00630/MFUL
- Horse walker and access ramp currently under construction as approved under application 08/00630/MFUL
- Schooling and Training Building as approved under application 08/00630/MFUL
- Proposed parking spaces
- New access road as approved under application 08/00630/MFUL

Notes

Do not scale from this drawing or consider any dimension to be accurate.

This drawing is based on drawings & information received from the client. In the event of any discrepancy being found, these should be brought to the attention of the Prospect Design for further instruction.

This drawing is for Planning purposes only and is not to be considered a construction or setting out drawing.

North Point shown approximately.

The proposed layouts are subject to the following, although not exhaustive;

- Structural Engineers Requirements.
- Mechanical and Electrical Engineers Requirements.
- Drainage Requirements.
- Planning approvals.
- Building Regulations approvals.

THIS COPY HAS BEEN MADE BY OR WITH THE AUTHORITY OF THE DISTRICT COUNCIL PURSUANT TO SECTION 17 OF THE COPYRIGHT, DESIGN AND PATENTS ACT 1988. UNLESS THE ACT PROVIDES A RELEVANT EXCEPTION TO COPYRIGHT, THE COPY MUST NOT BE COPIED WITHOUT THE PRIOR PERMISSION OF THE COPYRIGHT OWNER.

REV	AMENDMENT	DRAWN	DATE

CONTRACTOR MUST VERIFY ALL DIMENSIONS ON SITE BEFORE COMMENCING ANY WORK OR MAKING ANY SHOP DRAWINGS

PROSPECT DESIGN
Architectural Services

6 Field View, Norton, Malton, N Yorks, YO17 9AZ
Tel: 01653 690272 Mob: 07792700035
email: prospectdesign@btinternet.com


Client
R. F. RACING LTD
MEWS HOUSE
MUSELY BANK, MALTON,
N YORKS, YO17 6 TD

Job Title
PROPOSED DEVELOPMENT OF
RACEHORSE TRAINING CENTRE.

Drawing Title
SITE BLOCK PLAN

RYEDA E.D.M.
14/05/2014
27 MAR 2014
DEVELOPMENT
MANAGEMENT

Scale	1:500 @ A1	Drawn	R.W.
Date	07.05.2014	Checked	

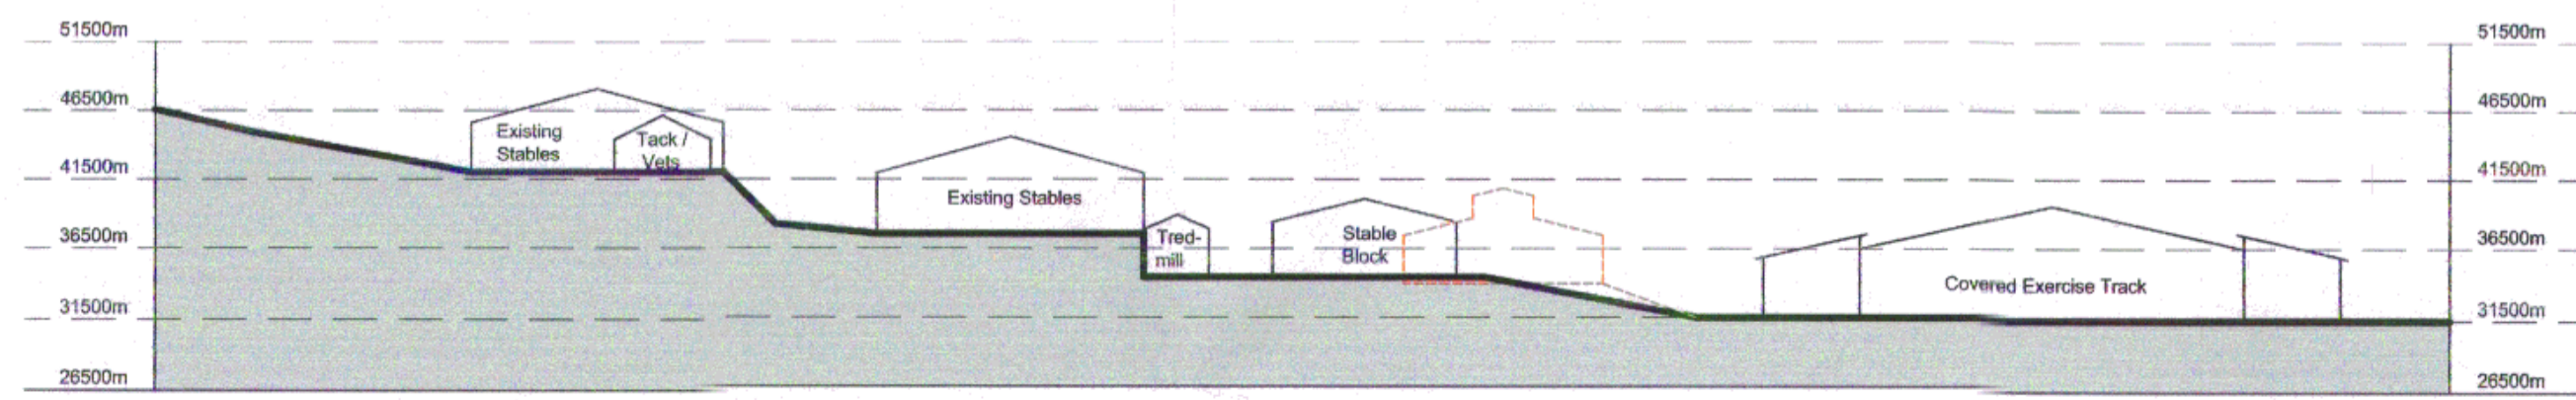

SITE SECTION A-A
(Scale 1:500)