


Replacement Glazing at Ryedale Pool, Pickering

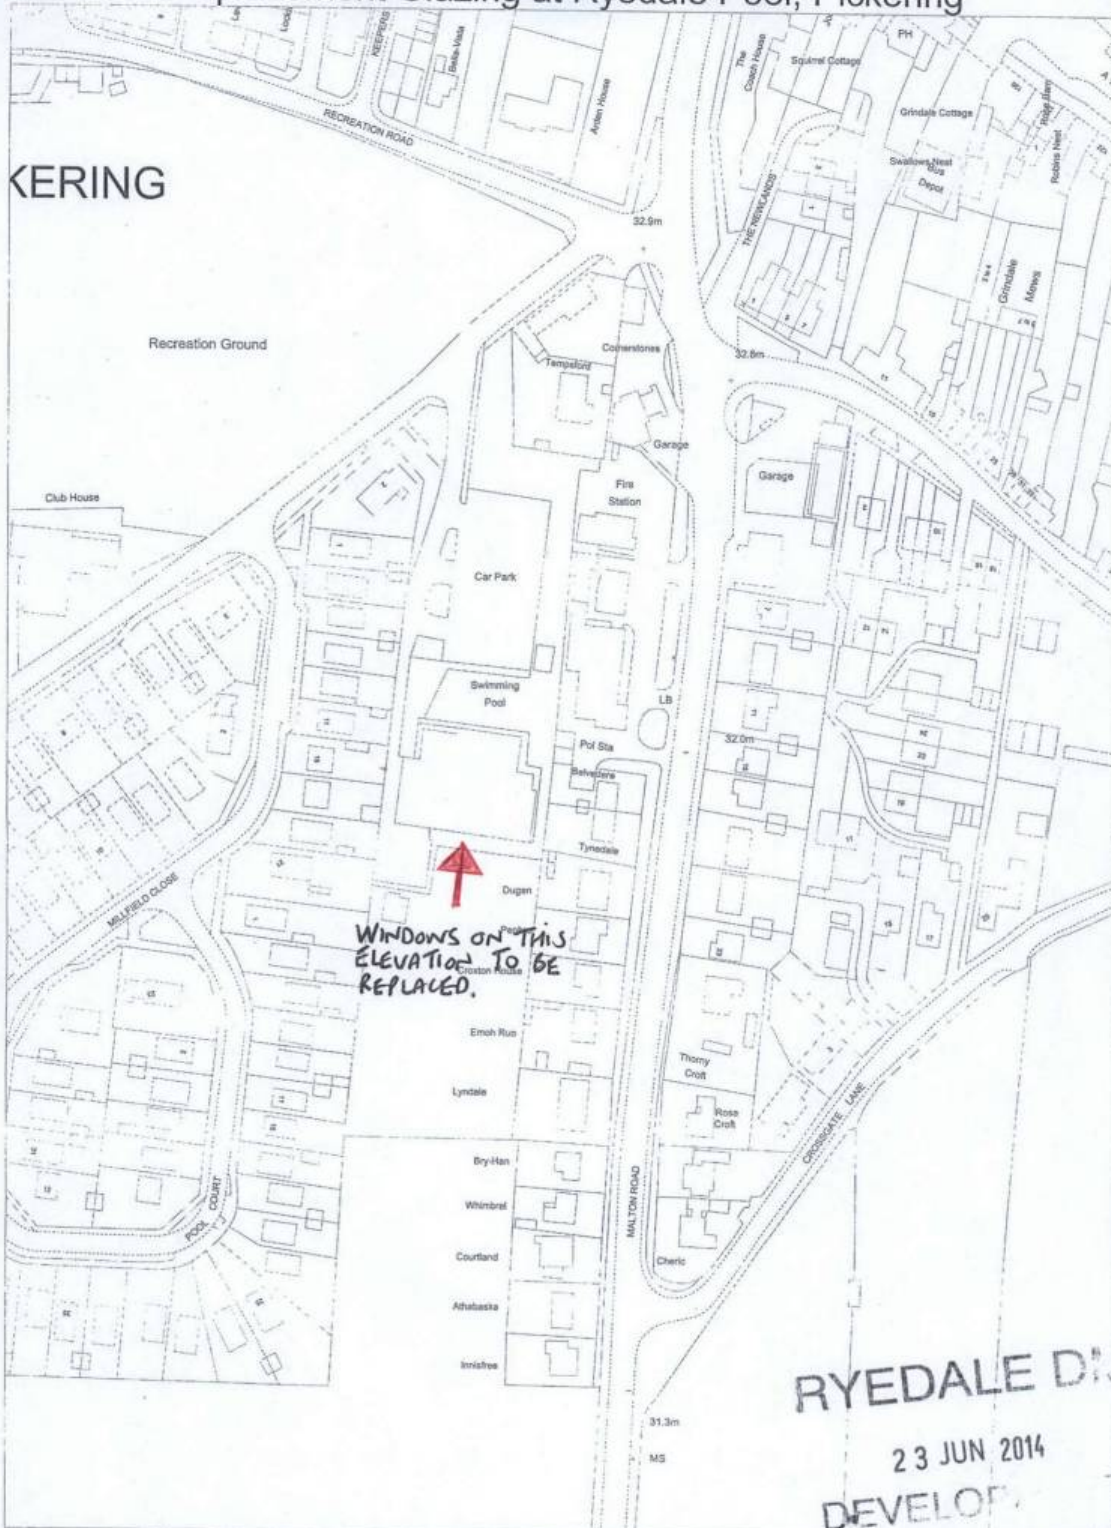

RYEDALE DISTRICT COUNCIL
 23 JUN 2014
 DEVELOPMENT



DRAWING NO RP/WR/003
ELEVATION IDENTIFICATION

©Crown Copyright and database right 2014. Ordnance Survey 100019406

Scale 1: 1250 NTS

14/00699/EUL

