


Notes

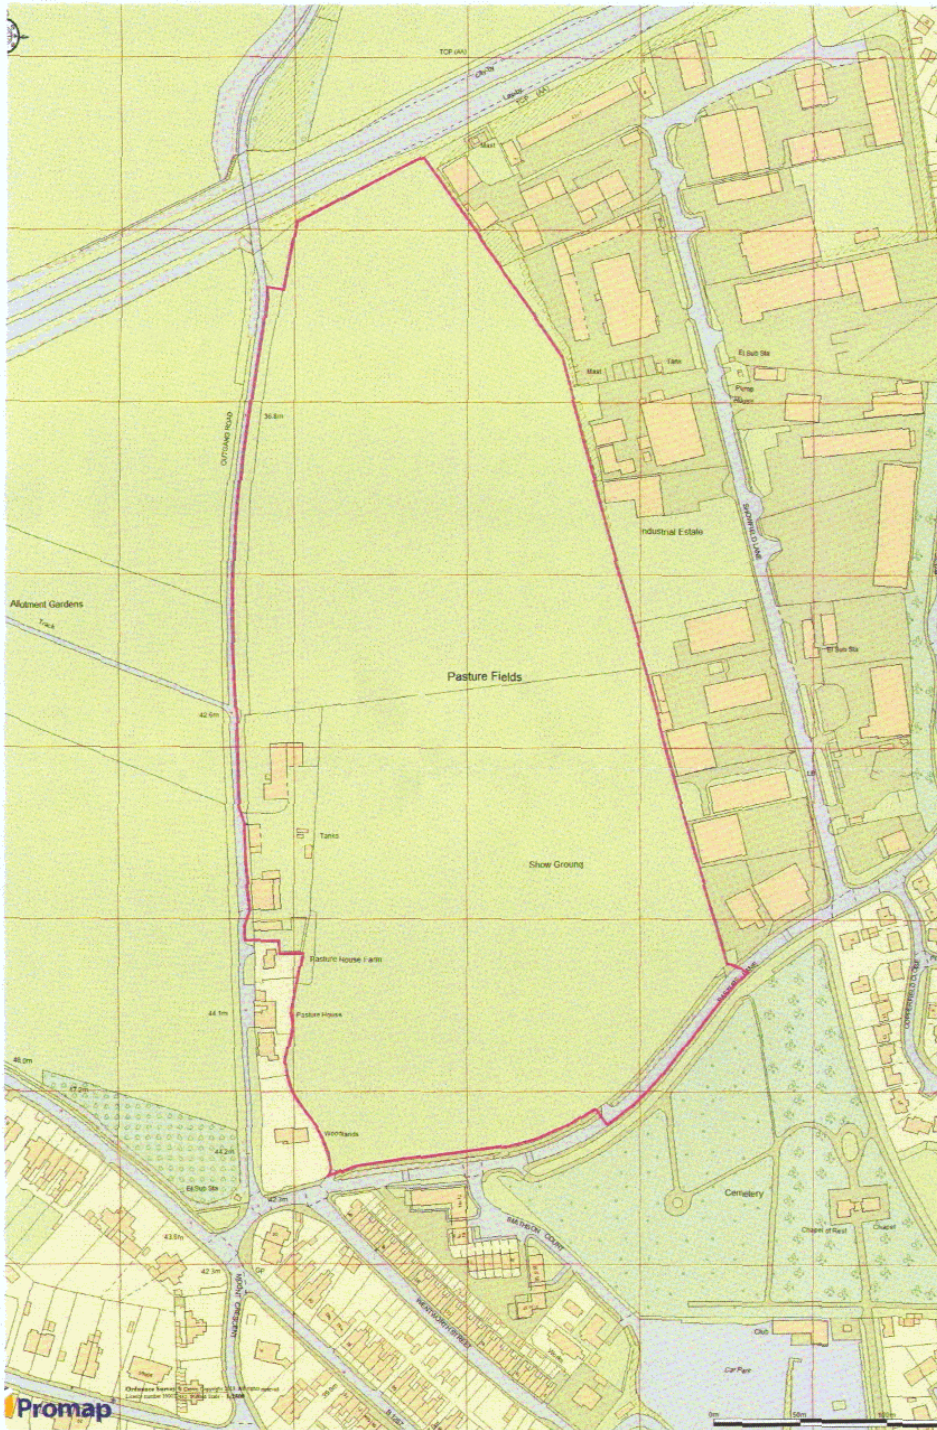

THIS COPY HAS BEEN MADE BY US WITH THE AUTHORITY OF THE LOCAL AUTHORITY TO WHICH WE ARE RESPONSIBLE AND WE ACCEPT NO LIABILITY FOR ANY ERRORS OR OMISSIONS THAT MAY OCCUR IN THE COURSE OF THE DESIGN OR CONSTRUCTION OF THE PROJECT. THE LOCAL AUTHORITY ACCEPTS NO LIABILITY FOR ANY ERRORS OR OMISSIONS THAT MAY OCCUR IN THE COURSE OF THE DESIGN OR CONSTRUCTION OF THE PROJECT.



RYEDALE DM

29 APR 2014

DEVELOPMENT  
MANAGEMENT

14 00427 1000 TE

Clarity  
07971 07008 info@clarity-ns.co.uk

0m

250m

MALTON  
SHOWFIELD

LOCATION PLAN

Dwg 048a 1:2500@A3

Marshall CDP