


150x2000 SS
#MINNELY

OAK TRUSS WITH BACK BEAM

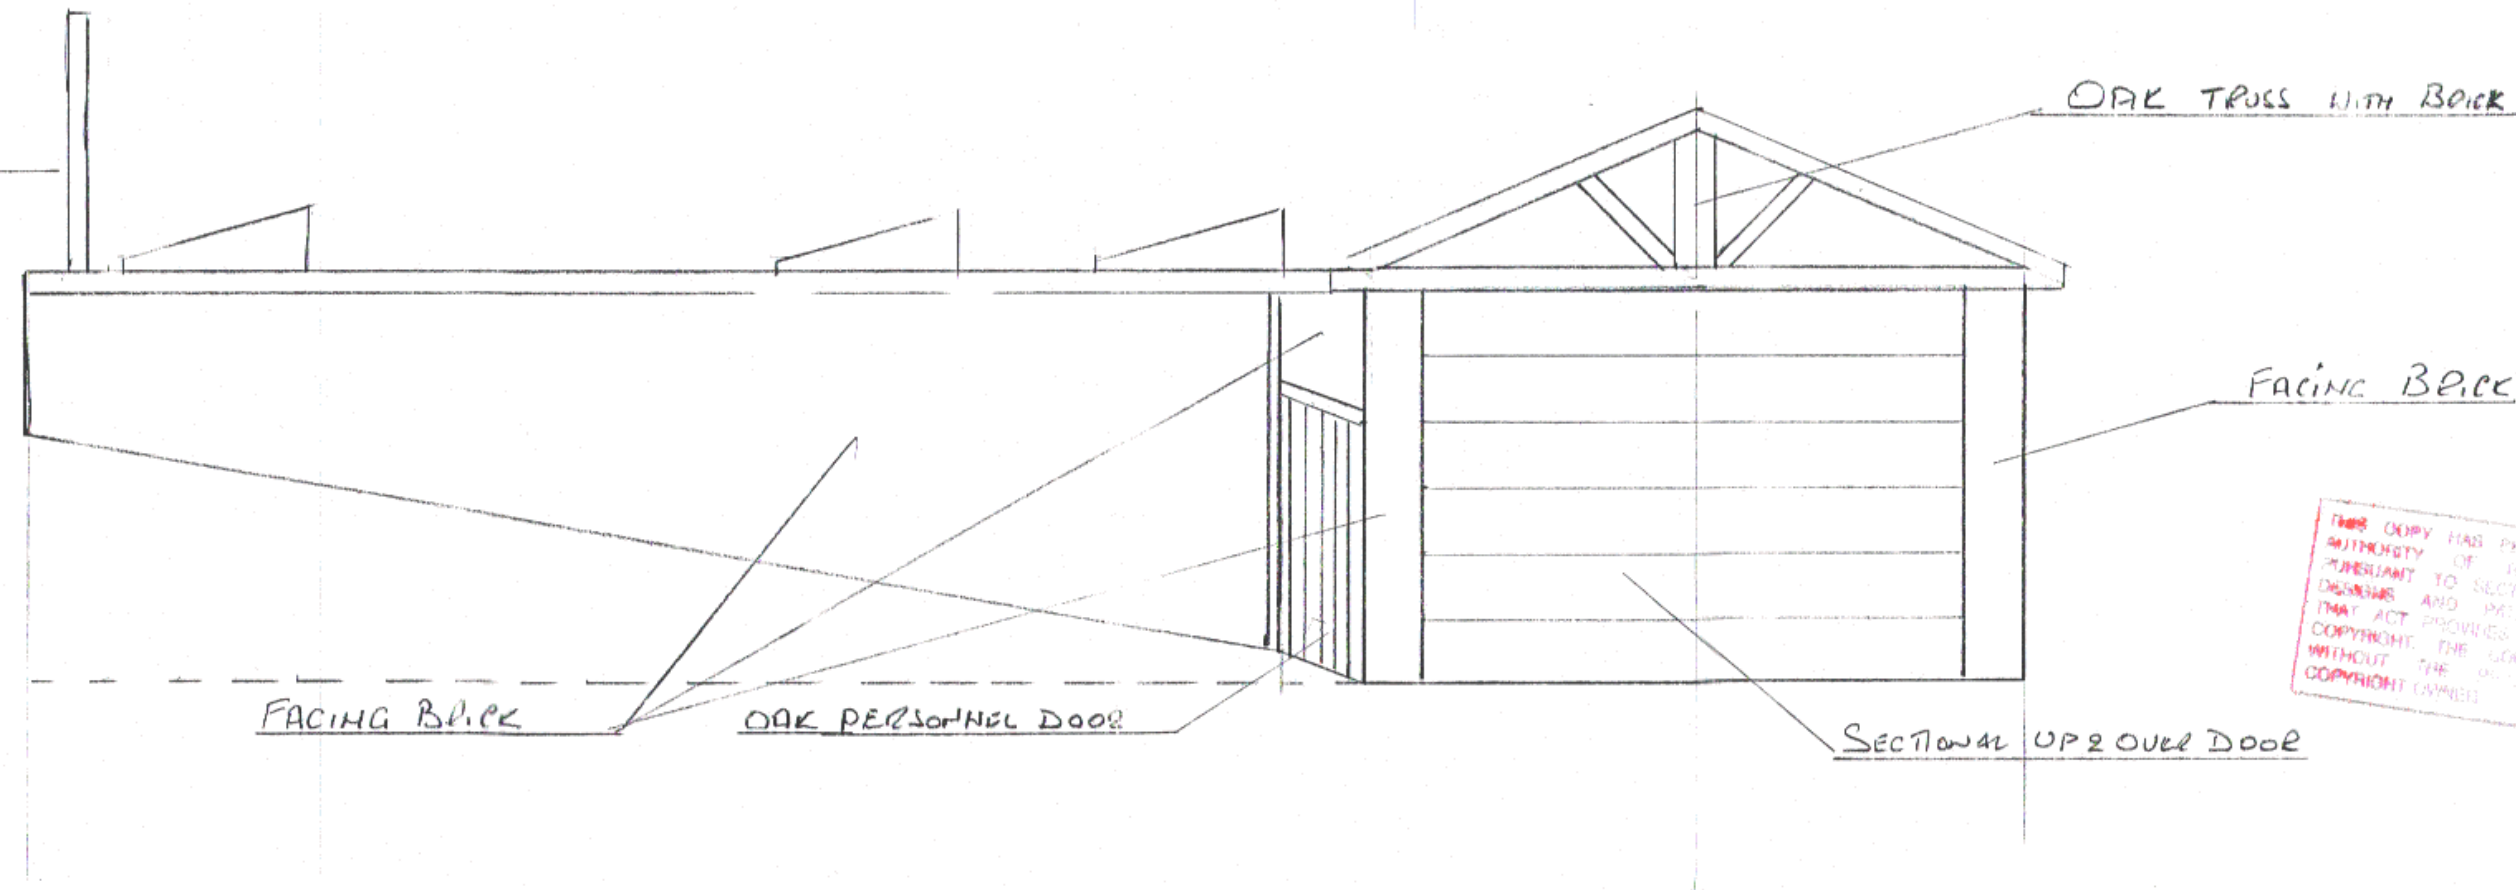

FACING BRICK

OAK PERSONNEL DOOR


SECTIONAL UP & OVER DOOR

THIS COPY HAS BEEN MADE BY OR WITH THE
 AUTHORITY OF RYEDALE DISTRICT COUNCIL
 PURSUANT TO SECTION 217 OF THE COPYRIGHT,
 DESIGN AND PATENTS ACT 1988. UNLESS
 THAT ACT PROVIDES A BULKY EXCEPTION TO
 WITHOUT THE WRITTEN PERMISSION OF THE
 COPYRIGHT OWNER.

THREE KEYLITE DOUBLE GLAZED WINDOWS

DOUBLE PITCH
PANTILE ROOF

APPROX POSITION OF CHIMNEY

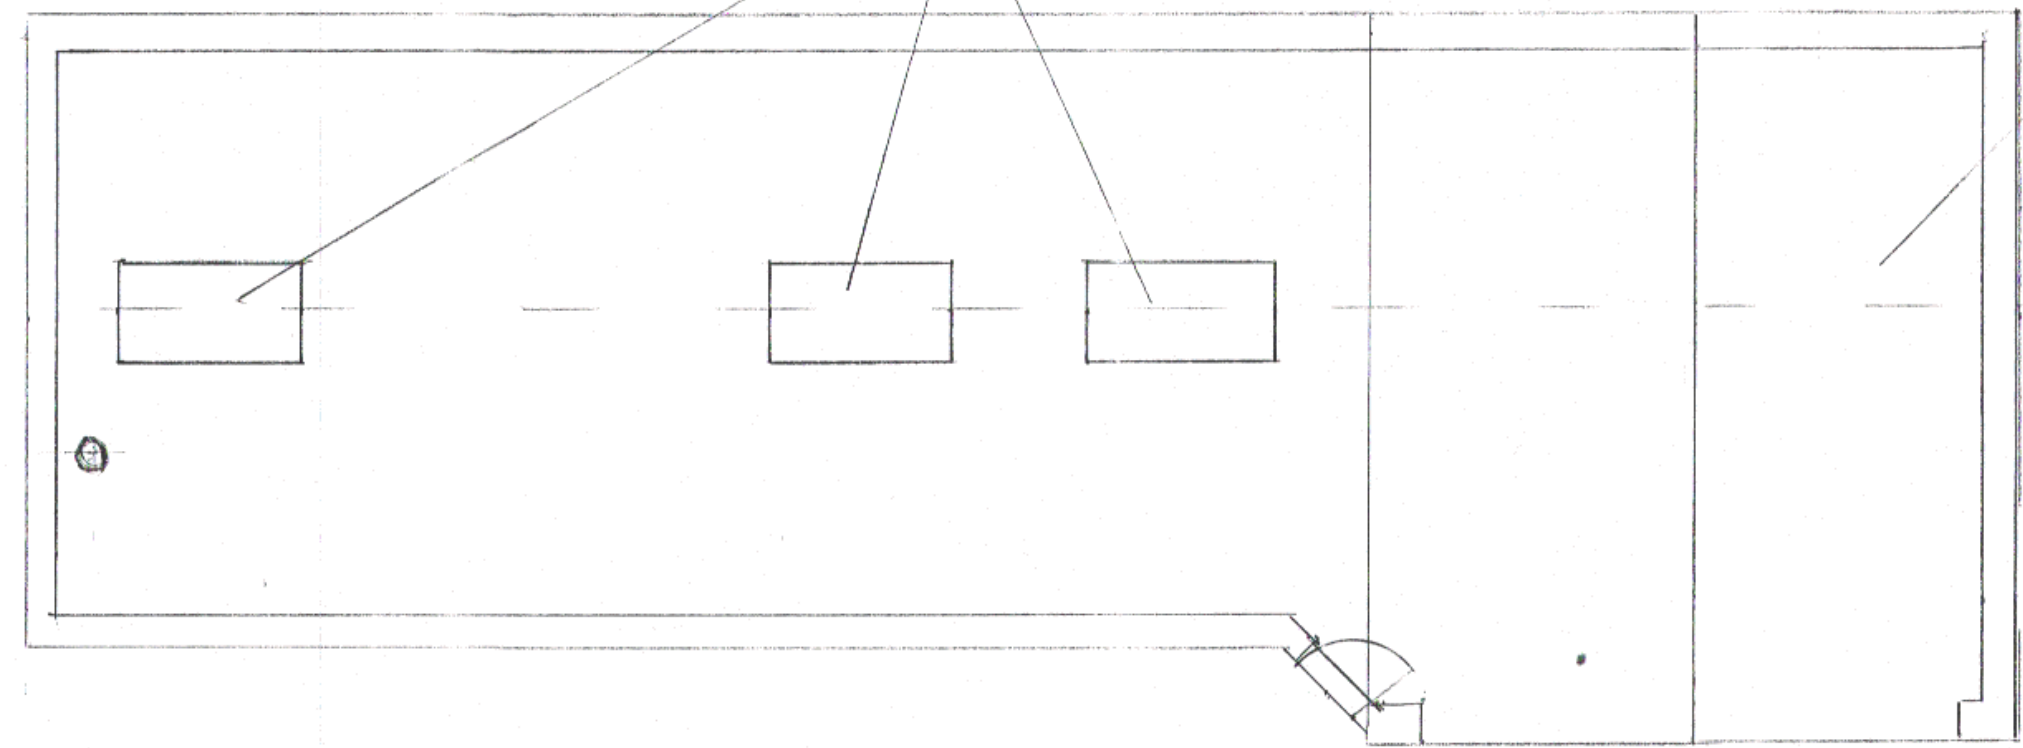

RYEDALE DM

06 AUG 2014 14/00865/HOUSE

DEVELOPMENT
MANAGEMENT

REVISED DRG. FOR GARAGE
TO INCORPORATE BIOMASS BOILER

SCALE 1:50

DATE 05-08-2014

DC REF. 13/00151/HOUSE