


THIS COPY HAS BEEN MADE BY OR WITH THE
AUTHORITY OF RYEDALE DISTRICT COUNCIL
PURSUANT TO SECTION 27 OF THE COPYRIGHT,
DESIGNS AND PATENTS ACT 1988. UNLESS
THAT ACT PROVIDES A RELEVANT EXCEPTION TO
COPYRIGHT, THE COPY MUST NOT BE COPIED
WITHOUT THE PRIOR PERMISSION OF THE
COPYRIGHT OWNER

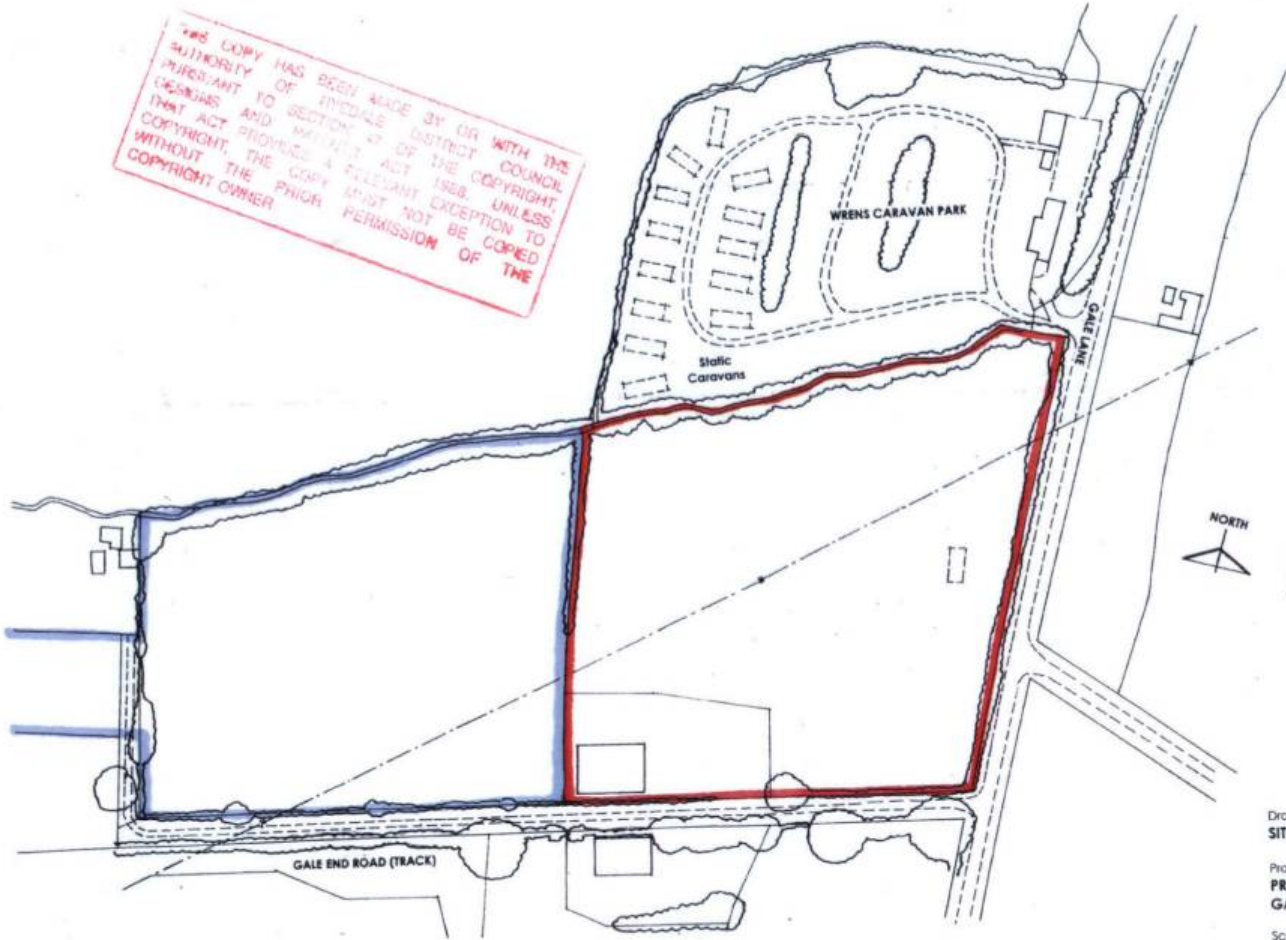

RYEDALE DM
17 JUL 2014
DEVELOPMENT
MANAGEMENT
1400771.m

Drawing Title
SITE LOCATION PLAN
Project
**PROPOSED CAMPING GROUND
GALE LANE BEADLAM YO62 7SD**
Scale: 1:250 Date 02/2011
Job Ref. J14 Dwg. No. 01

Planning and Landscape Associates Ltd
Town Planning Consultants and Landscape Architects
87, Cop Lane, Penwortham, Preston, Lancashire PR1 9AH
Tel & Fax 01772 743047 david.tott@homecraft.co.uk