



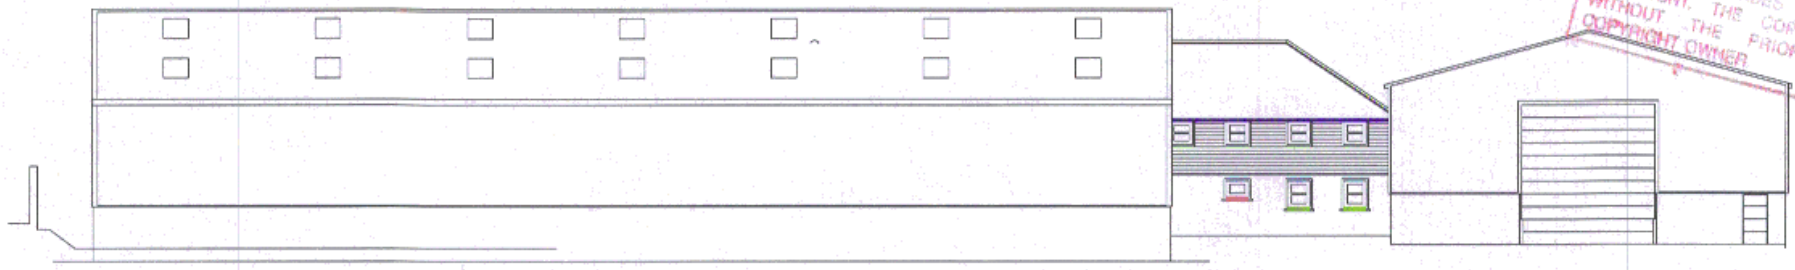


SOUTH ELEVATION

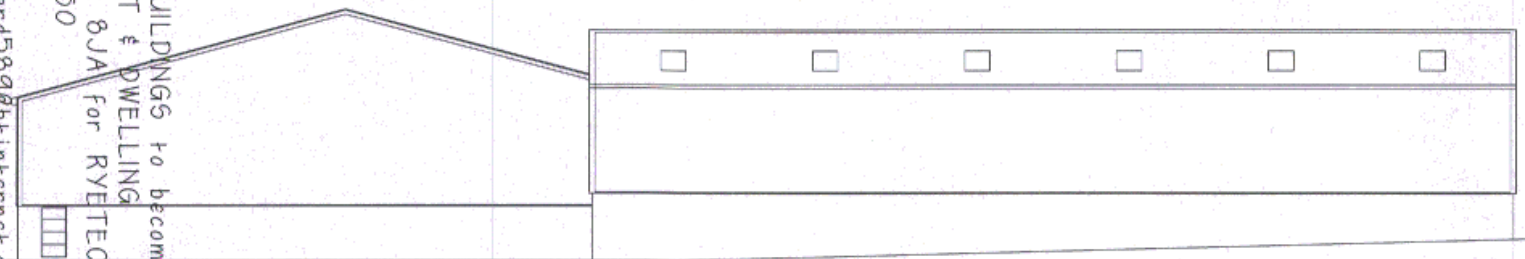

NORTH ELEVATION



WEST ELEVATION

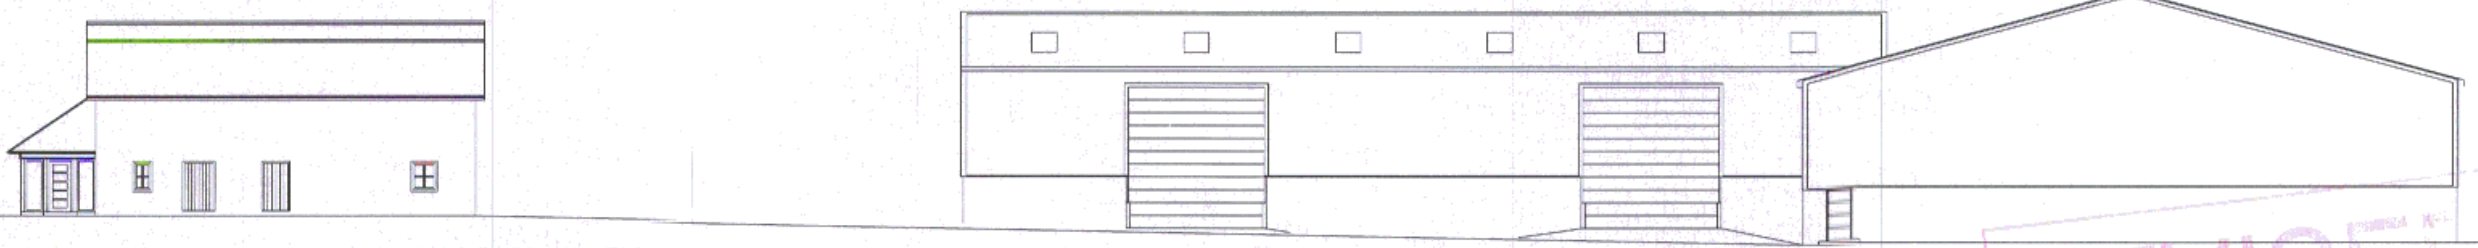

EAST ELEVATION

THIS COPY HAS BEEN MADE BY OR WITH THE AUTHORITY OF RYE DALE DISTRICT COUNCIL PURSUANT TO SECTION 17 OF THE COPYRIGHT, DESIGNS AND PATENTS ACT 1988. UNLESS THAT ACT PROVIDES A RELEVANT EXCEPTION TO COPYRIGHT, THE COPY MUST NOT BE COPIED WITHOUT THE PRIOR PERMISSION OF THE COPYRIGHT OWNER

REVISED

PROPOSED CHANGE OF USE OF FARMHOUSE & FARM BUILDINGS to become COMMERCIAL DEALERSHIP FOR AGRICULTURAL EQUIPMENT & DWELLING at MILL HOUSE FARM, EAST KNAPTON, MALTON, YO17 8JA for RYEDEC LIMITED REVISION C September 2014 David Ward Architectural Ltd 01653 658 229 davidward589@btinternet.com