




RYEDALE DM
22 SEP 2014
DEVELOPMENT
MANAGEMENT
14/10/2014

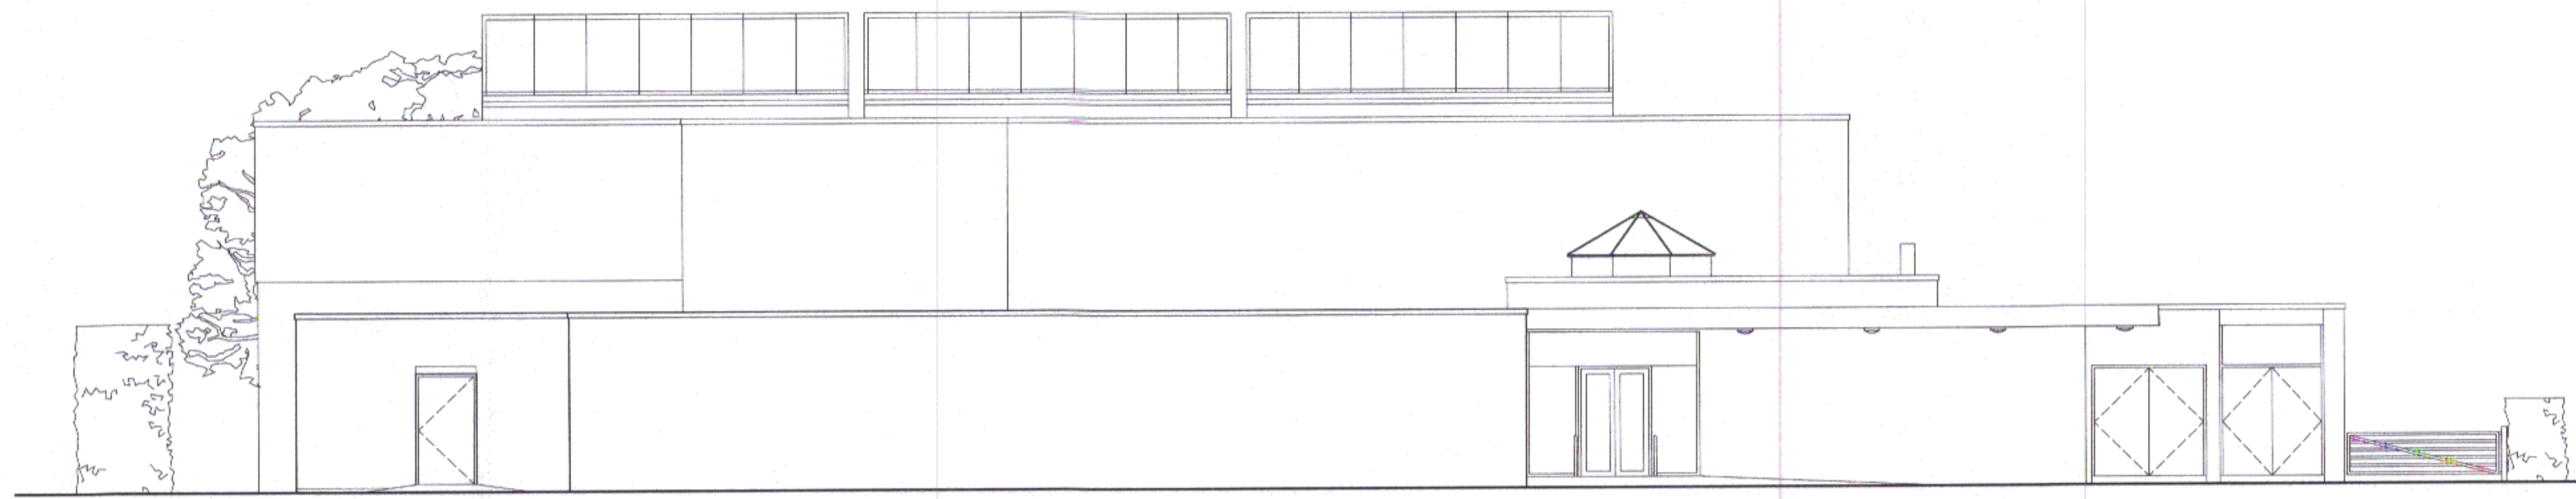


EXISTING NORTH ELEVATION

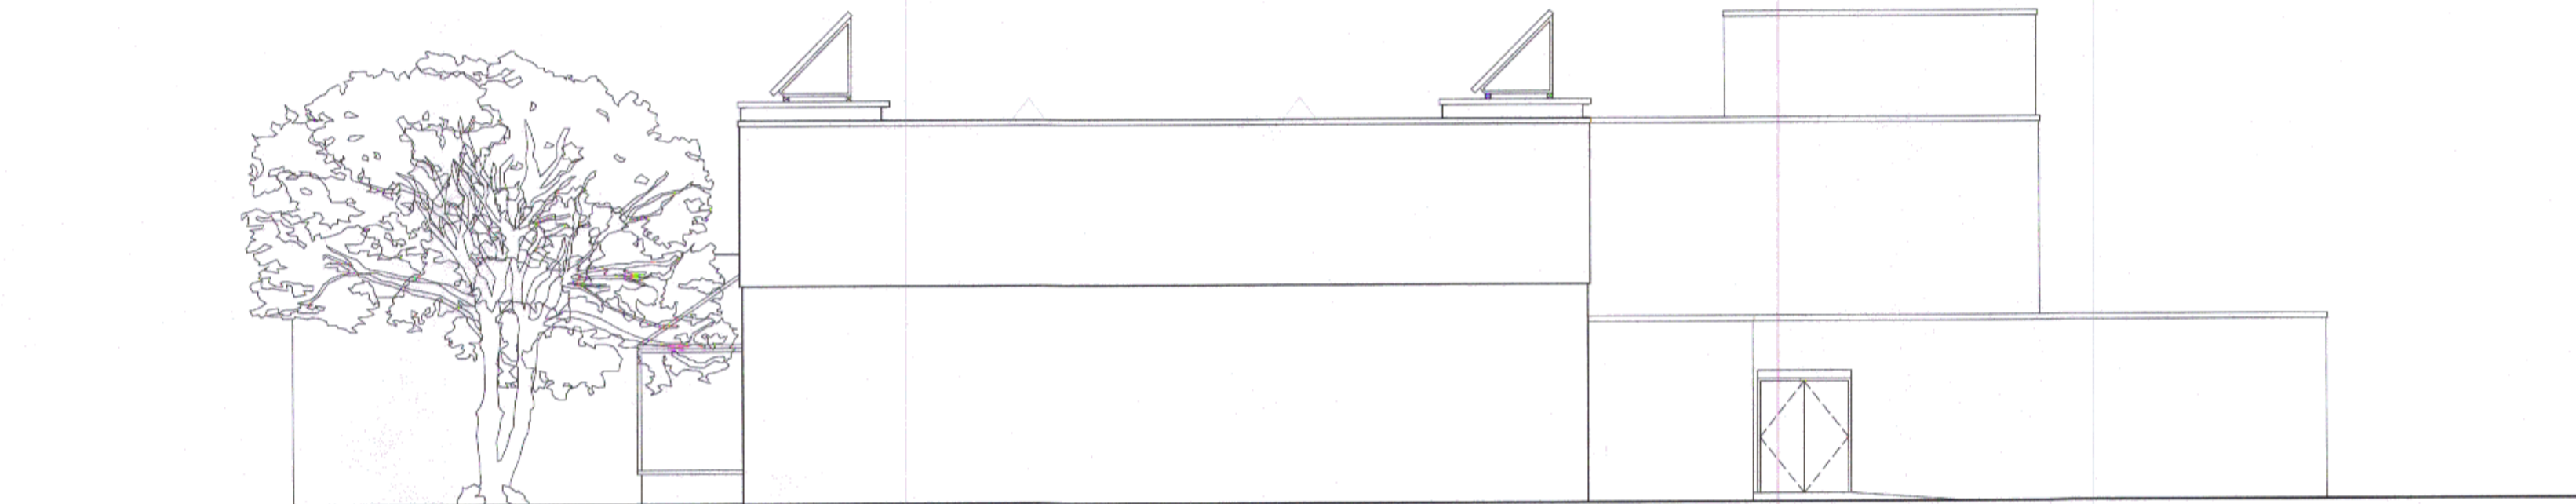

EXISTING EAST ELEVATION

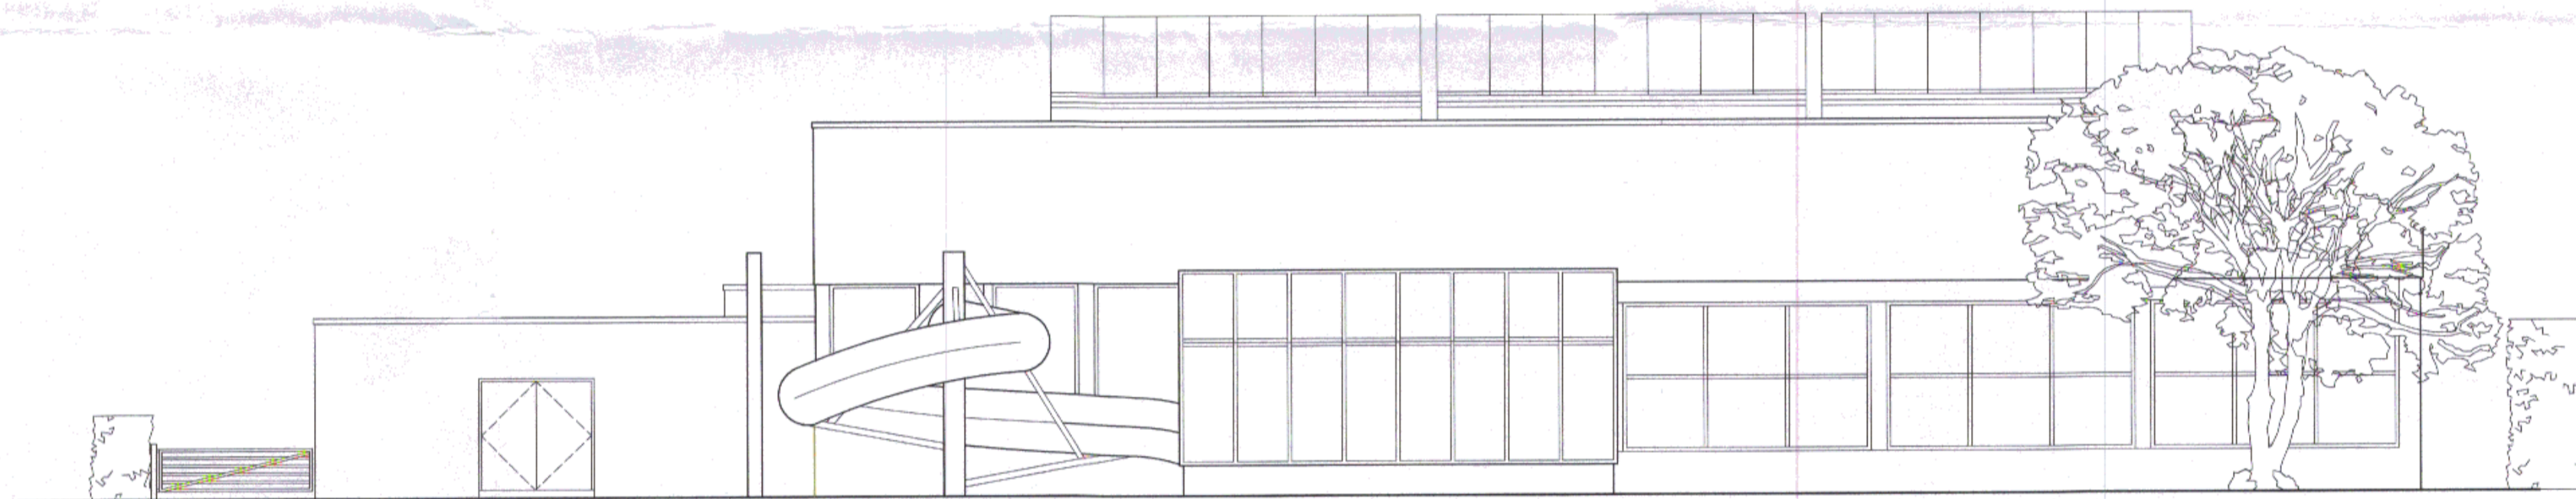

EXISTING SOUTH ELEVATION

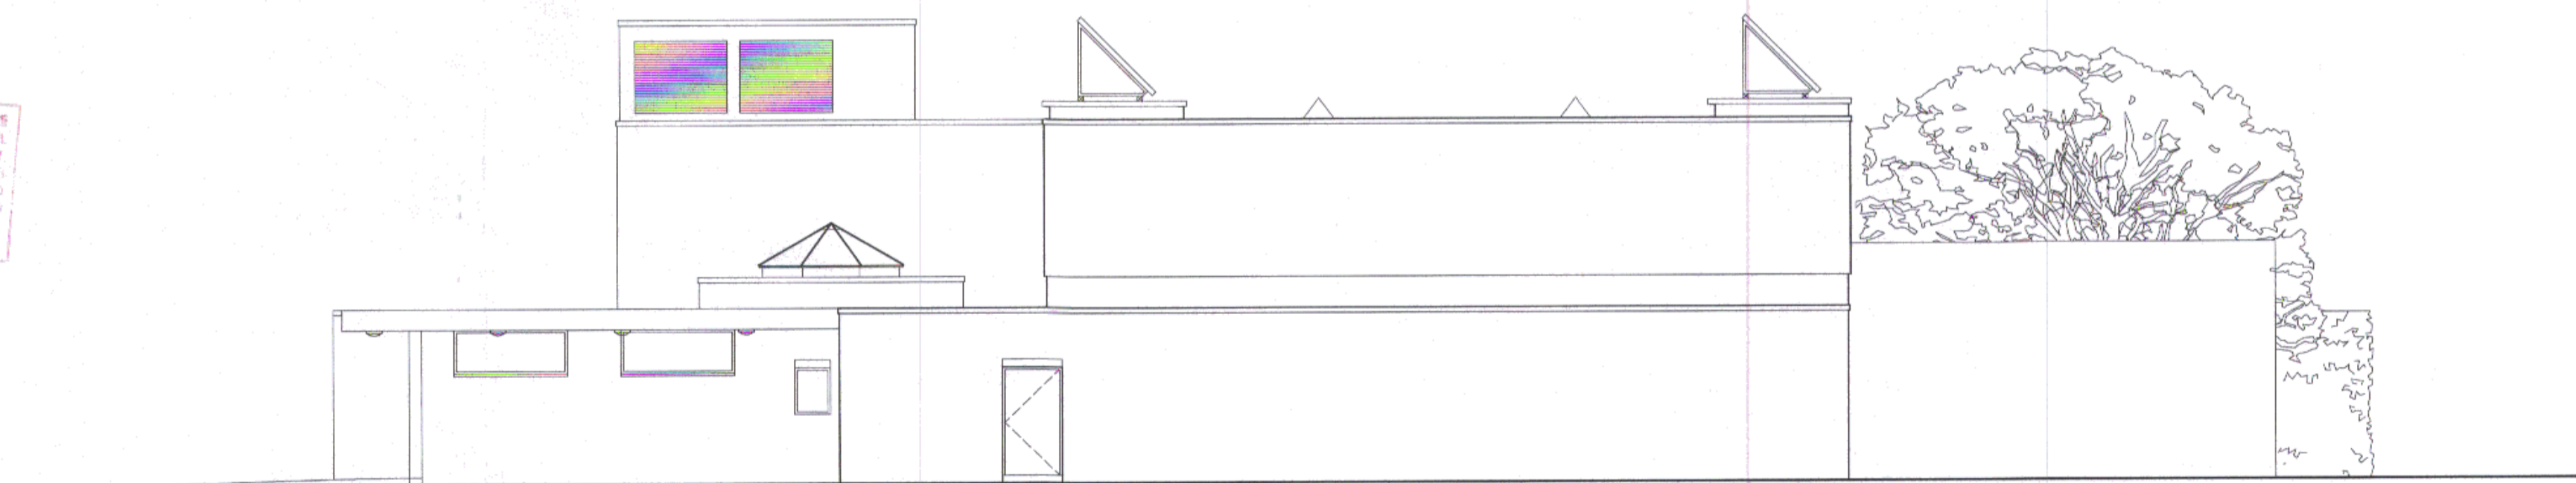

EXISTING WEST ELEVATION

THIS COPY HAS BEEN MADE BY IJD WITH THE
AUTHORITY OF RYEDALE DISTRICT COUNCIL
PURSUANT TO SECTION 47 OF THE COPYRIGHT,
DESIGN AND PATENTS ACT 1988 UNLESS
THE ACT PROVIDES A RELEVANT EXCEPTION TO
COPYRIGHT. THE COPY MUST NOT BE LOANED
WITHOUT THE PRIOR PERMISSION OF THE
COPYRIGHT OWNER.