




RYEDALE DM
22 SEP 2014
DEVELOPMENT
MANAGEMENT
14/03/14/ML

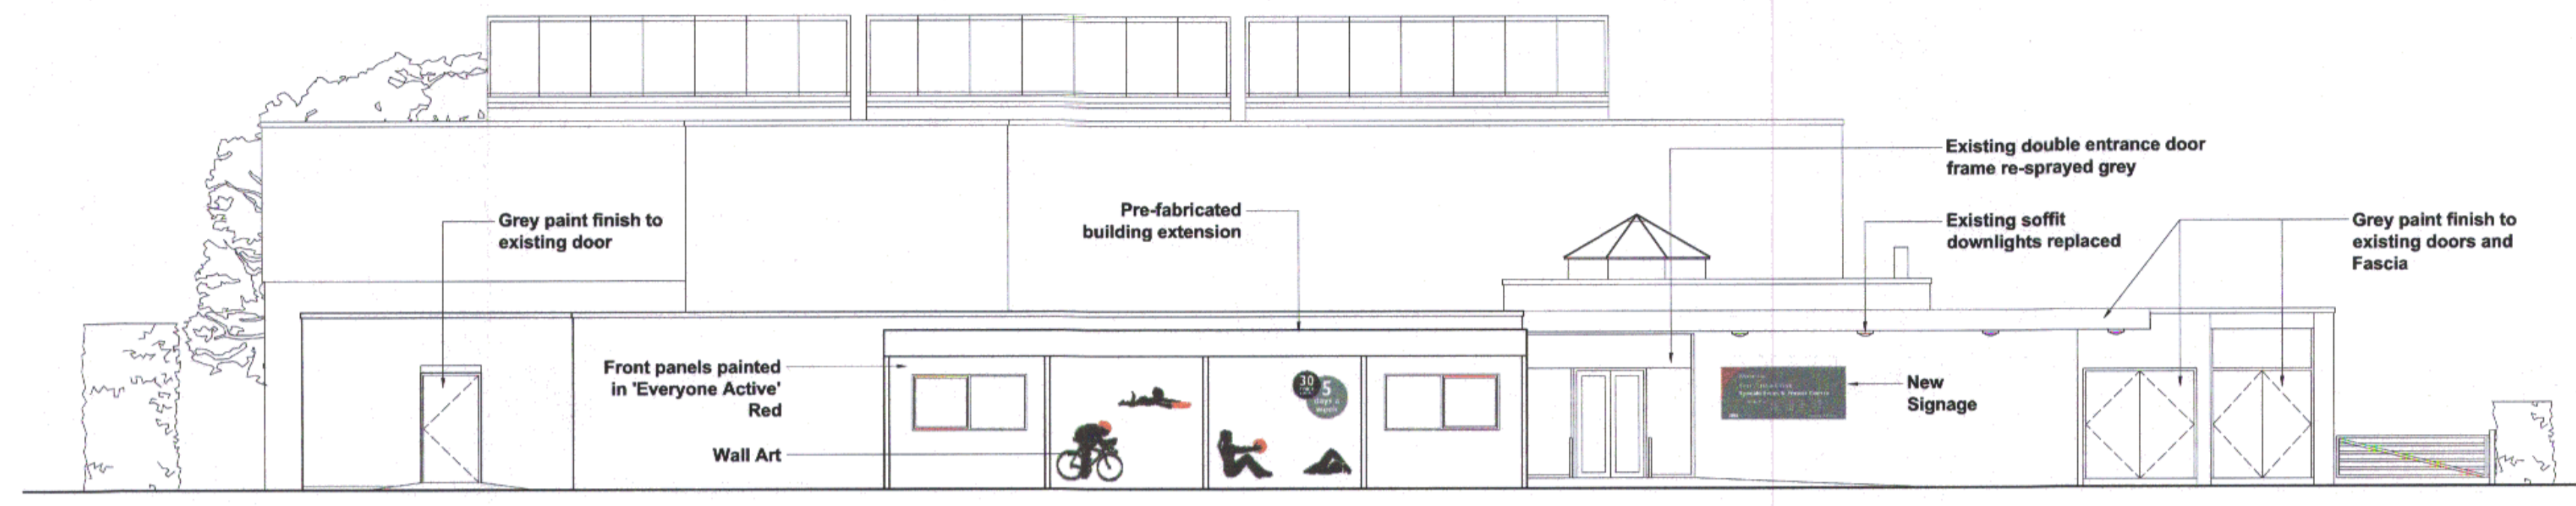

PROPOSED NORTH ELEVATION

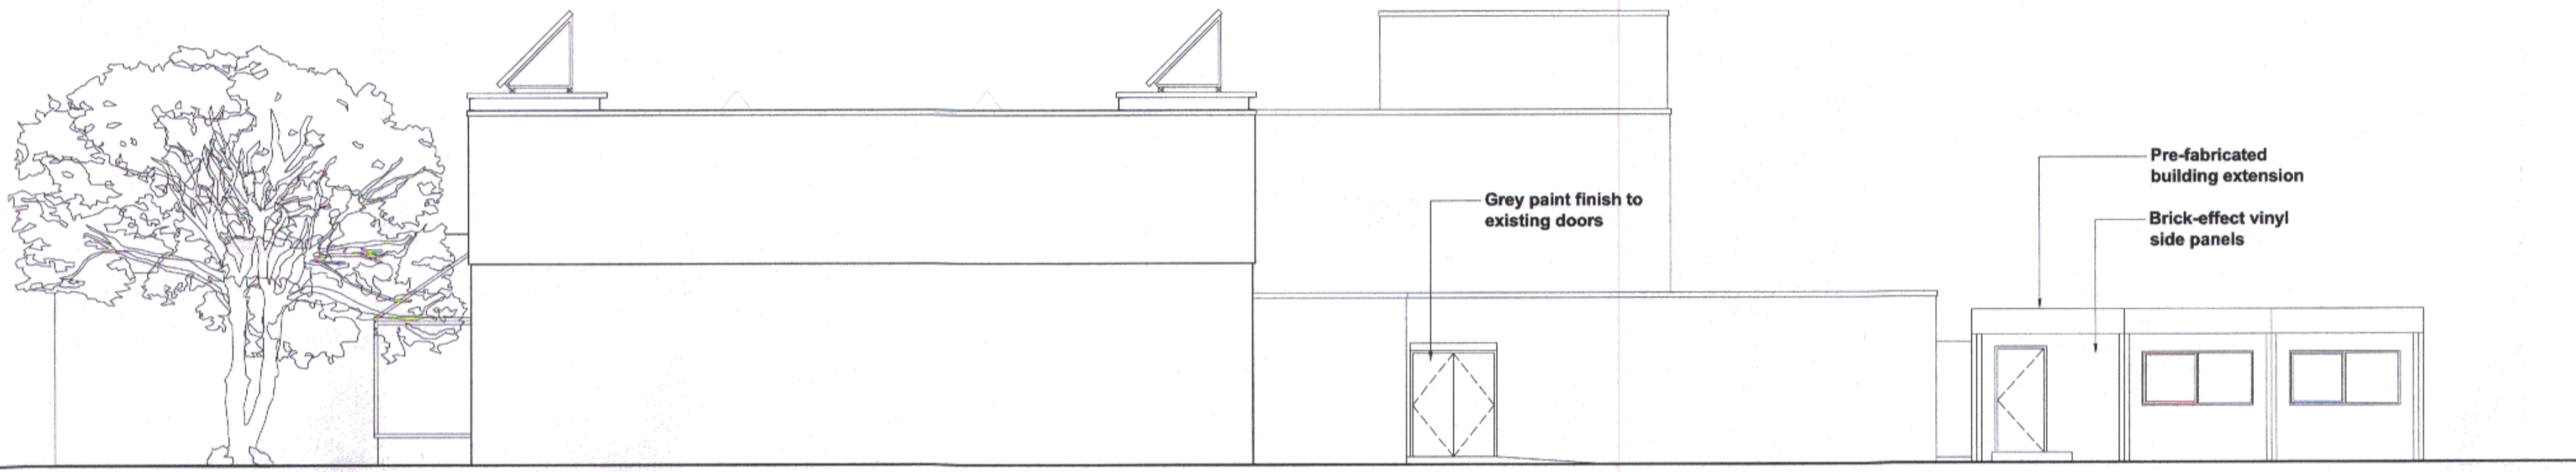


PROPOSED EAST ELEVATION

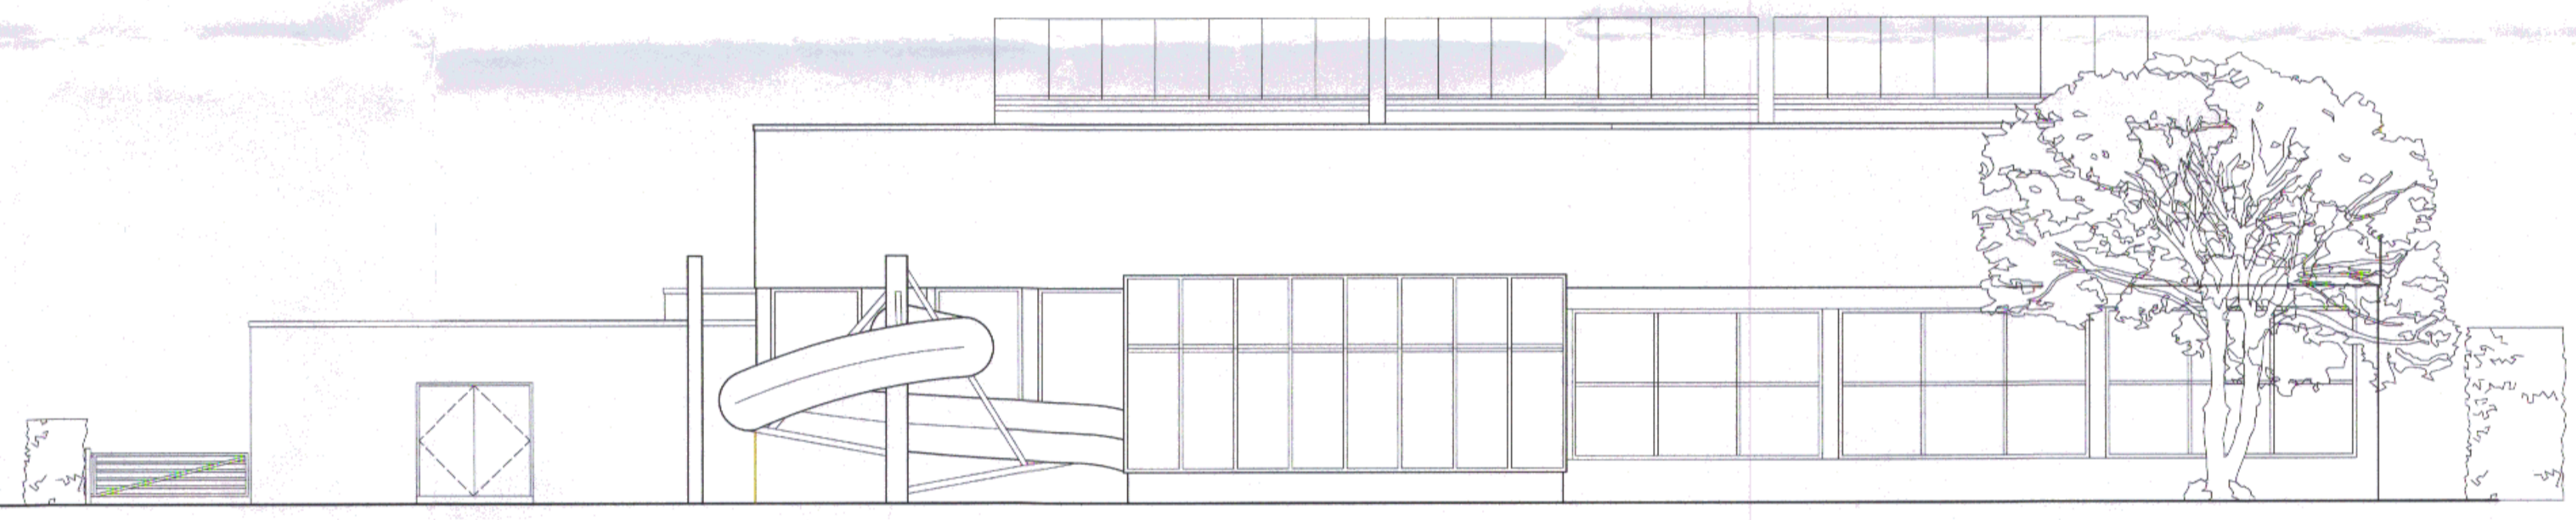

SOUTH ELEVATION

THIS COPY HAS BEEN MADE BY OR WITH THE AUTHORITY OF THE LOCAL GOVERNMENT UNDER THE TERMS OF THE COPYRIGHT, PATENTS AND DESIGN ACT 1988 UNLESS OTHERWISE STATED. NO LIABILITY IS ACCEPTED FOR ANY ERRORS OR OMISSIONS THAT MAY OCCUR IN THIS DOCUMENT WITHOUT THE PRIOR PERMISSION OF THE COPYRIGHT OWNER.

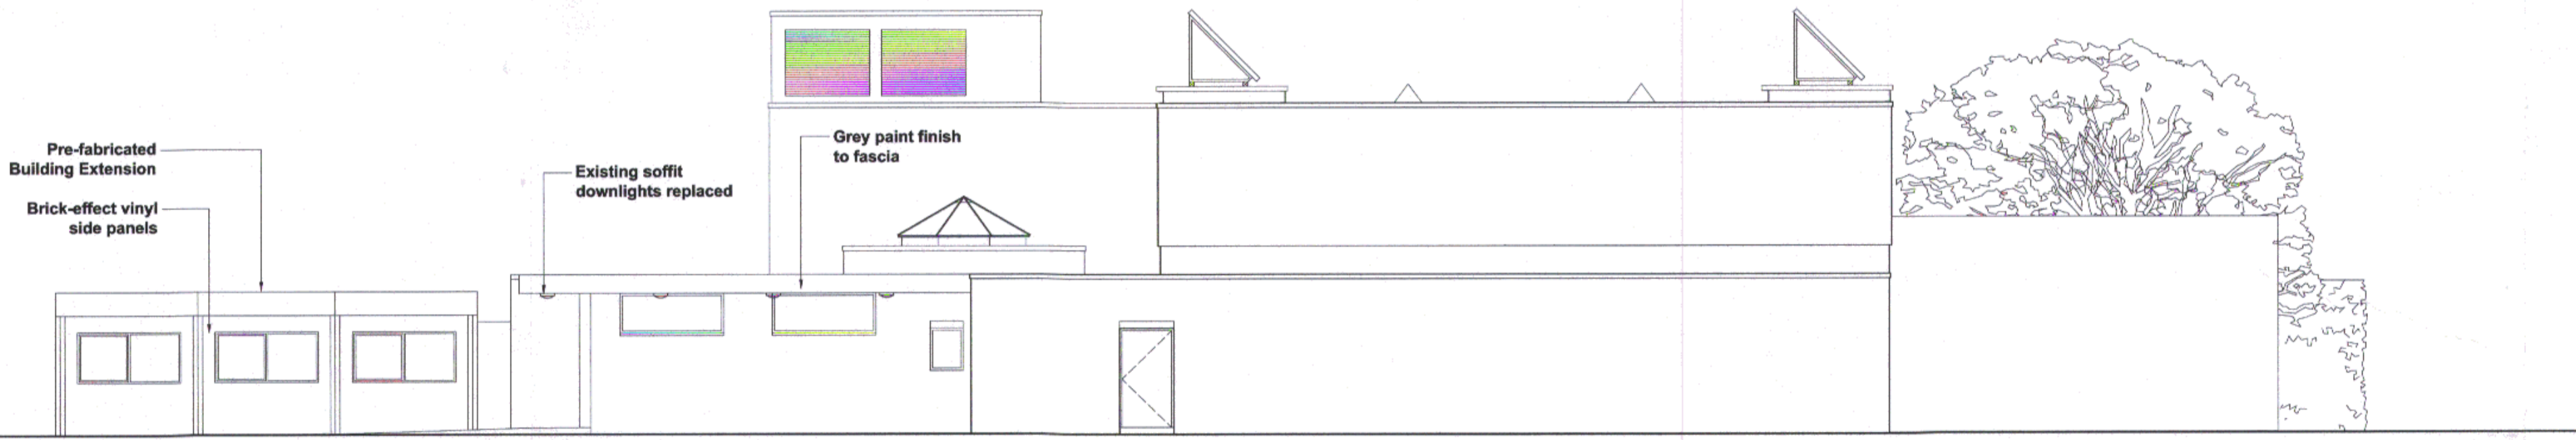

PROPOSED WEST ELEVATION

