


THIS COPY HAS BEEN MADE BY OR WITH THE AUTHORITY OF RYEDALE DISTRICT COUNCIL PURSUANT TO SECTION 47 OF THE COPYRIGHT, DESIGNS AND PATENTS ACT 1988. UNLESS THAT ACT PROVIDES A RELEVANT EXCEPTION TO COPYRIGHT, THE COPY MUST NOT BE COPIED WITHOUT THE PRIOR PERMISSION OF THE COPYRIGHT OWNER.

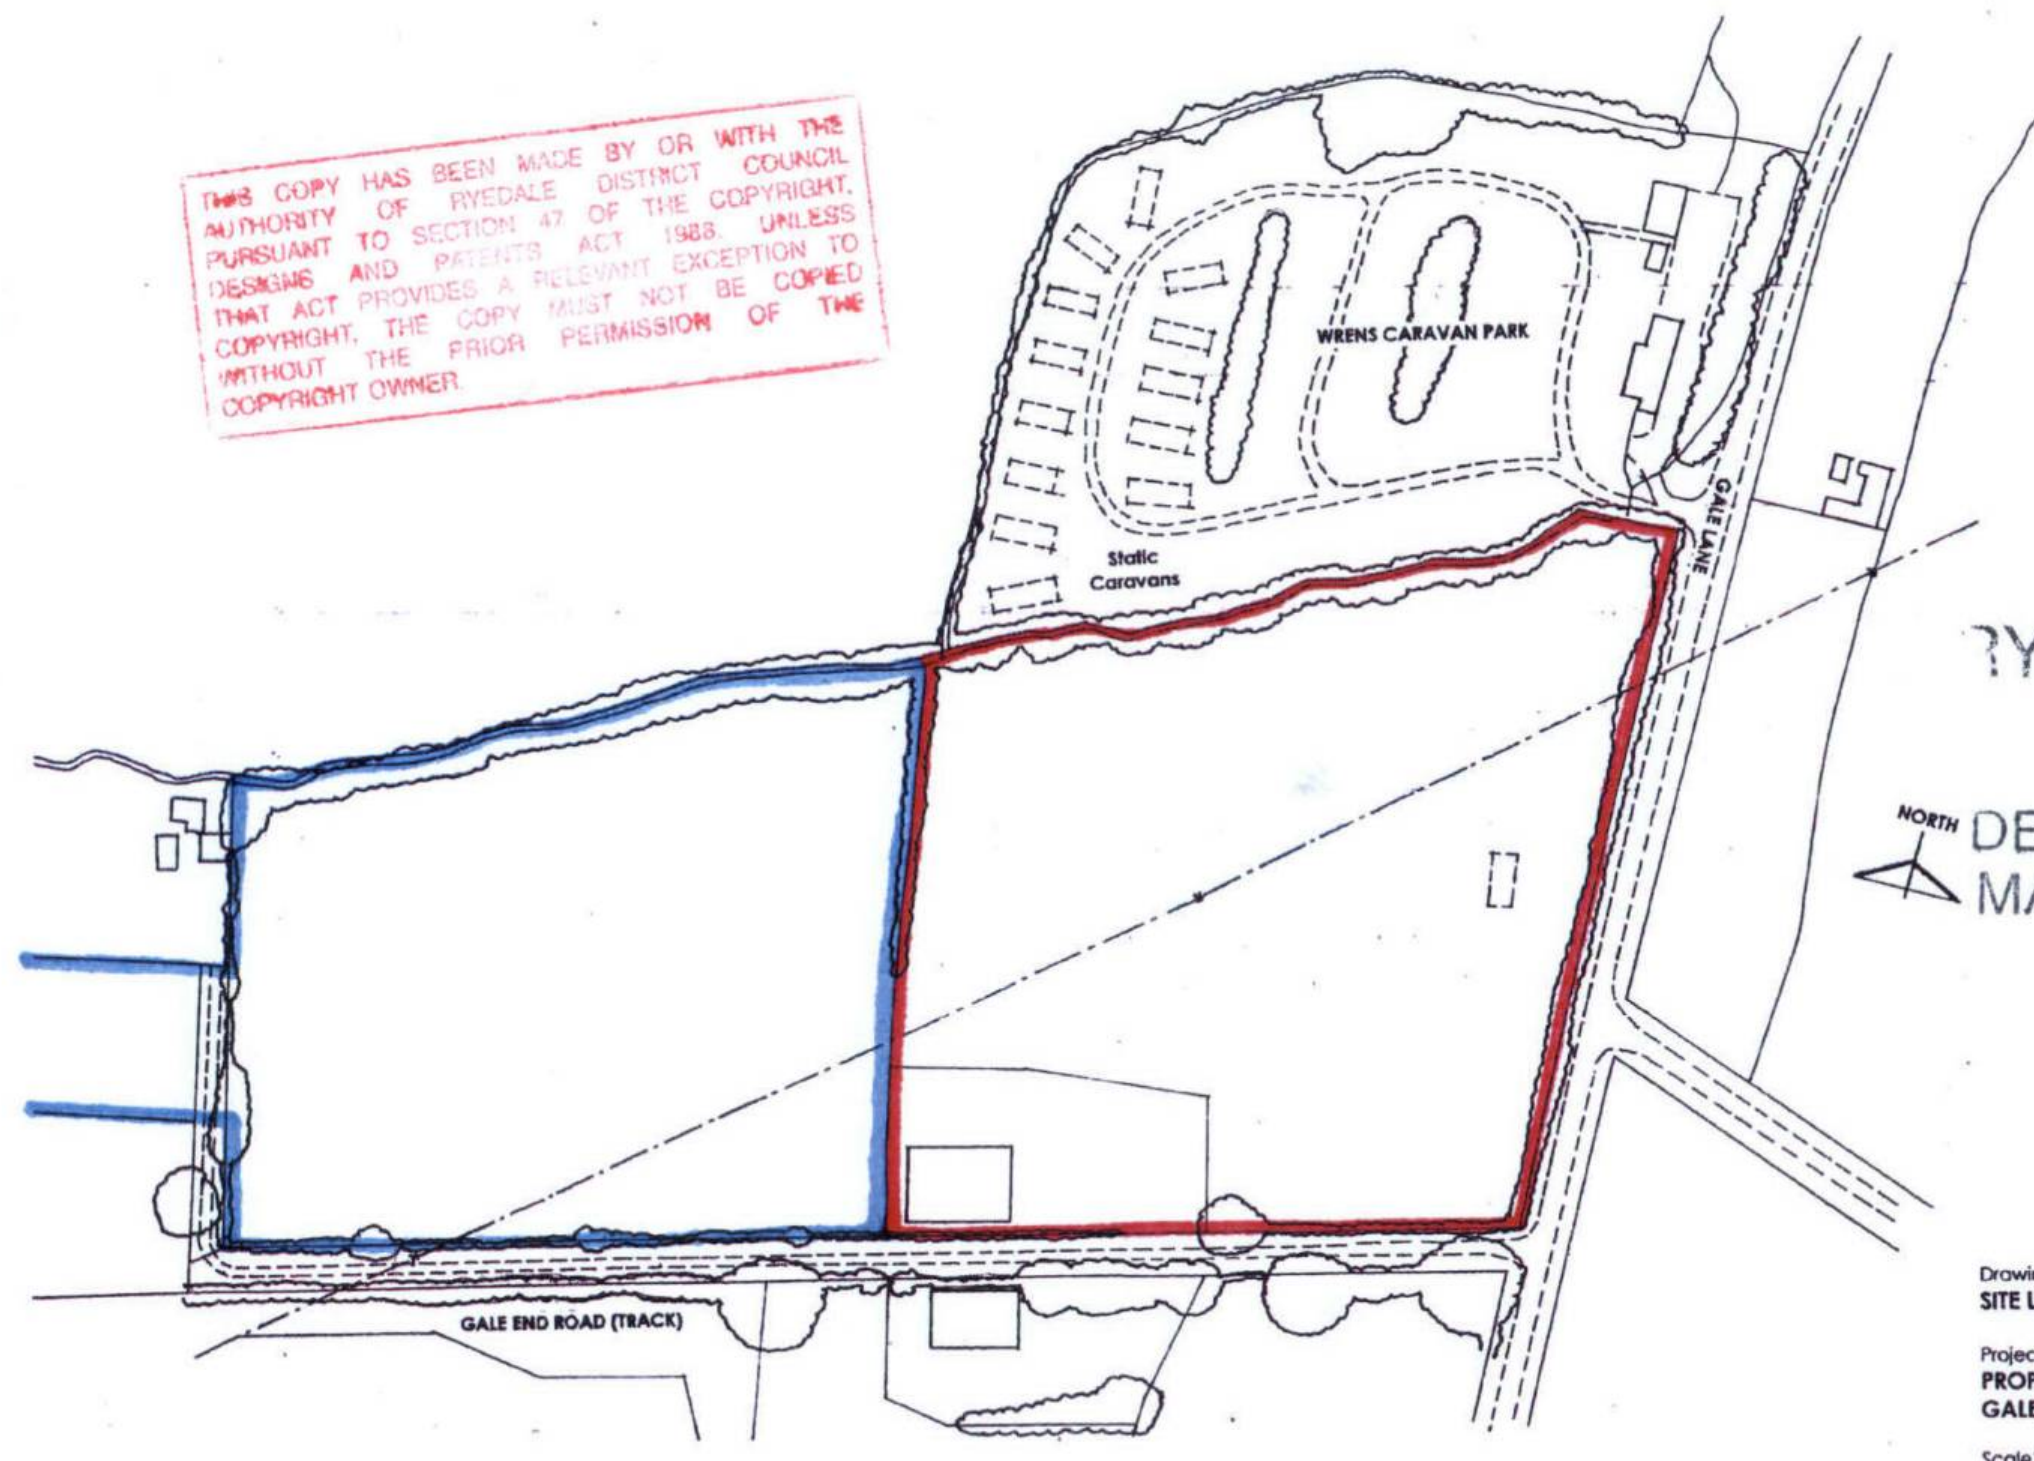

RYEDALE DM

12 SEP 2014

NORTH
DEVELOPMENT
MANAGEMENT

Drawing Title
SITE LOCATION PLAN

Project
PROPOSED CAMPING GROUND
GALE LANE BEADLAM YO62 7SD

Scale: 1:250 Date 02/2011
Job Ref. J14 Dwg. No.01

Planning and Landscape Associates Ltd
Town Planning Consultants and Landscape Architects
87, Cop Lane, Penwortham, Preston, Lancashire PR1 9AH
Tel & Fax 01772 743047 david.loft@homecall.co.uk

0 5 10 20 30 40 50 100 METRES