

MATERIALS
 WALLS: WESTERN RED CEDAR BOARDS
 ROOF: PROFILED STEEL
 DOORS & WINDOWS: OAK EFFECT UPVC


BUILDING DETAILS

THIS COPY HAS BEEN MADE BY OR WITH THE AUTHORITY OF RYEDALE DISTRICT COUNCIL PURSUANT TO SECTION 47 OF THE COPYRIGHT, PATENTS & DESIGNS ACT 1988. UNLESS THAT ACT PROVIDES A RELEVANT EXCEPTION TO COPYRIGHT, THE COPY MUST NOT BE REPRODUCED WITHOUT THE PRIOR PERMISSION OF THE COPYRIGHT OWNER.

EXISTING BLDG.



SITE LAYOUT EXTRACT

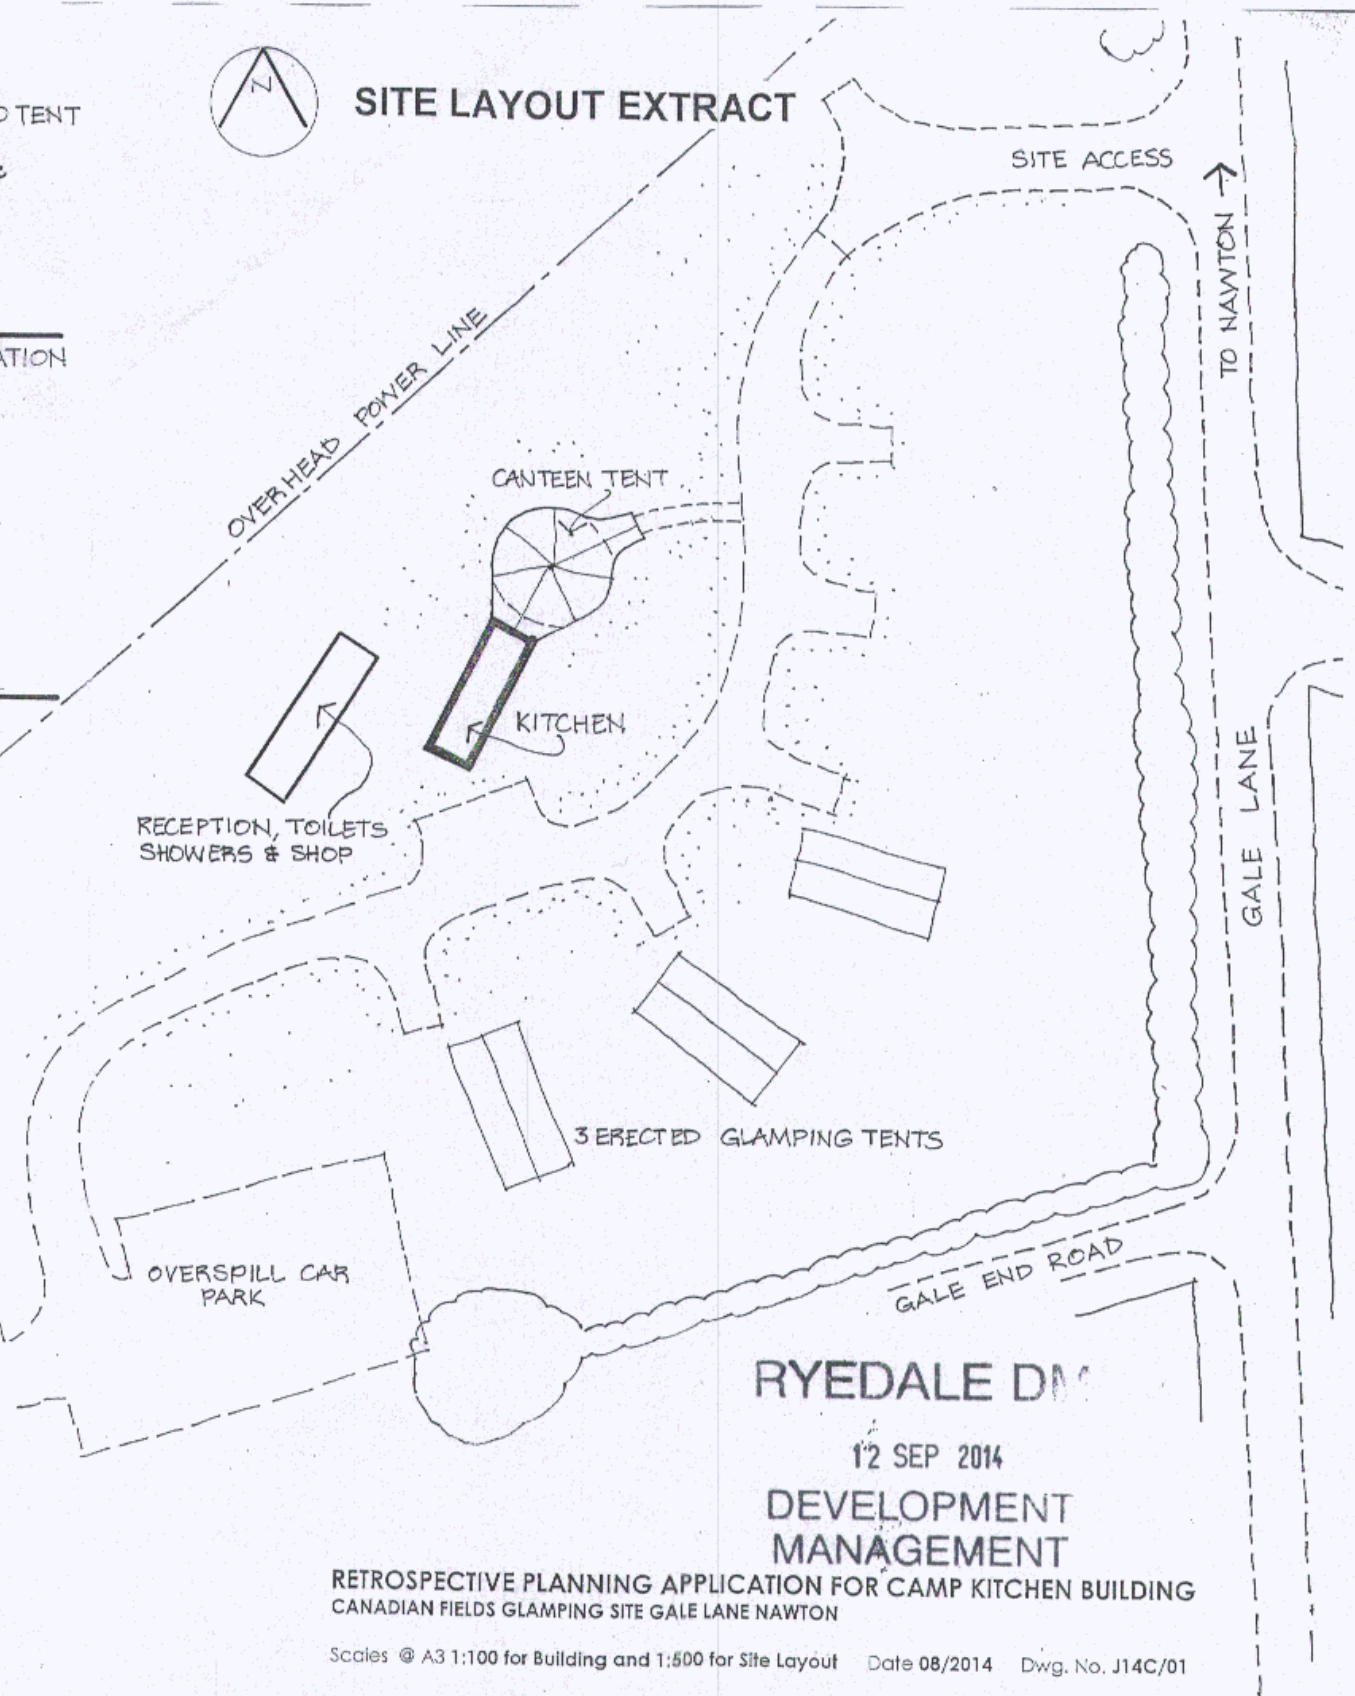

RYEDALE D.M.C.

12 SEP 2014

**DEVELOPMENT
 MANAGEMENT**

RETROSPECTIVE PLANNING APPLICATION FOR CAMP KITCHEN BUILDING
 CANADIAN FIELDS GLAMPING SITE GALE LANE NAWTON

Scales @ A3 1:100 for Building and 1:500 for Site Layout Date 08/2014 Dwg. No. J14C/01

Planning and Landscape Associates Ltd Town Planning Consultants and Landscape Architects
 87, Cop Lane, Penwortham, Preston, Lancashire PR1 9AH Tel & Fax 01772 743047 djtoff@virginmedia.com