
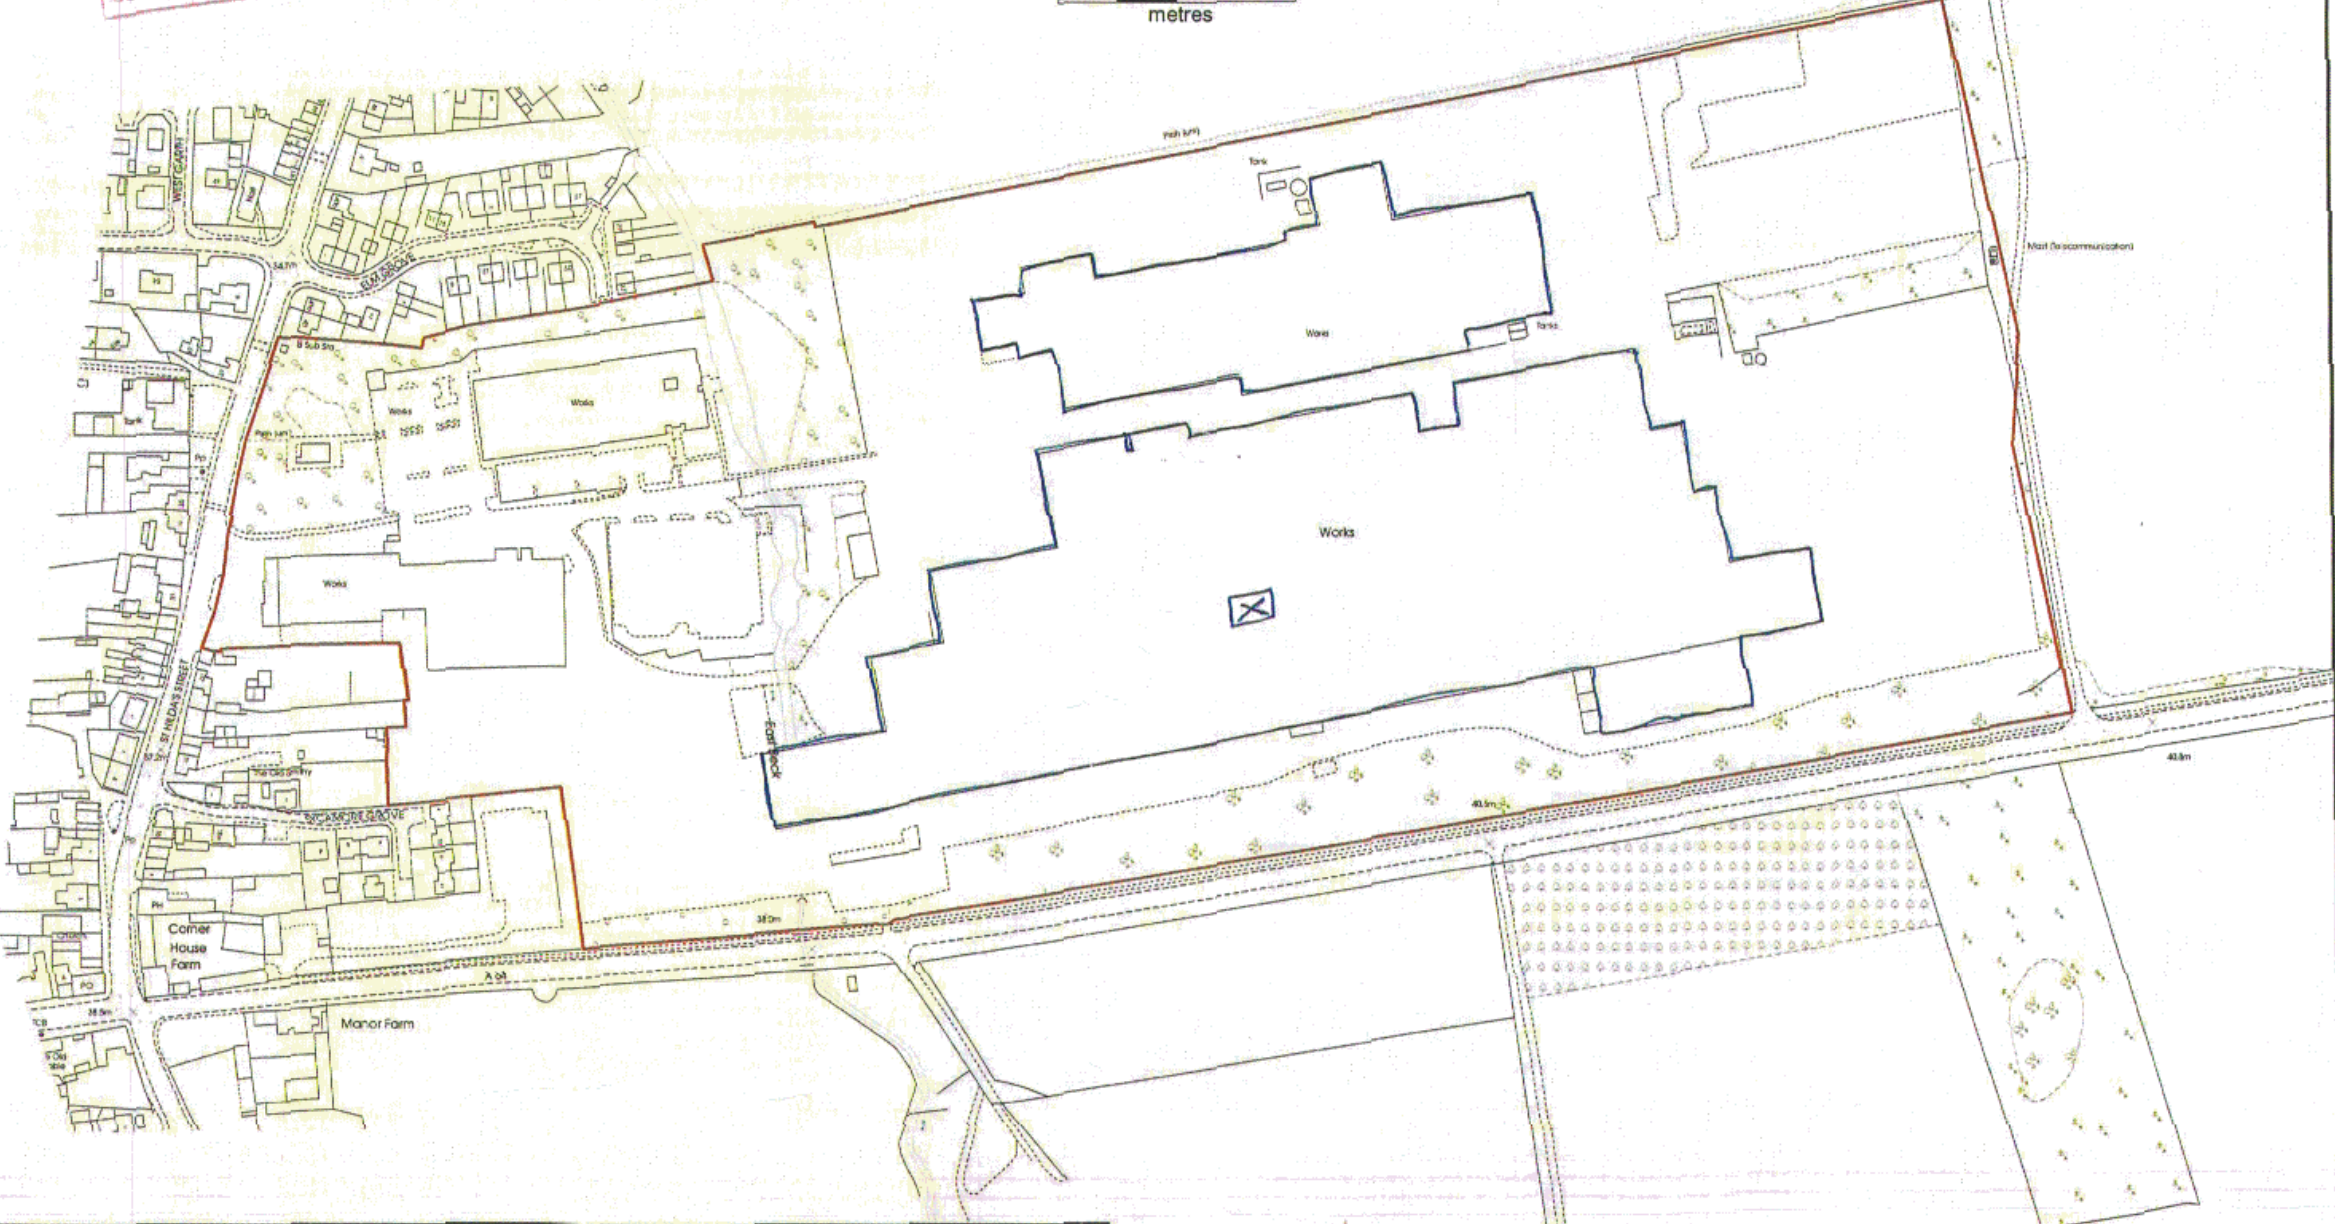


THIS COPY HAS BEEN MADE BY OR WITH THE AUTHORITY OF HYSDALE DISTRICT COUNCIL PURSUANT TO SECTION 47 OF THE COPYRIGHT, DESIGN AND PATENTS ACT 1988. UNLESS THAT ACT PROVIDES A RELEVANT EXCEPTION TO COPYRIGHT, THE COPY MUST NOT BE COPIED WITHOUT THE PRIOR PERMISSION OF THE COPYRIGHT OWNER.

- Building Boundary
- Site Boundary
- X Mains Incoming Connection

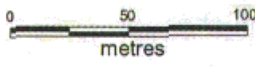

CYFREITHWYR
gamlins
SOLICITORS

Land & Buildings
at Sherburn

Scale
1:2,500 @ A3



Grid Ref:
SE 963 769

Drawing No:
M5703-02
Date 05.12.13

Based on Ordnance Survey 1:2,500
mapping with the permission of
the Controller of HMSO
© Crown Copyright
Licence No. VA 100033416