



1 Scale: 1:125

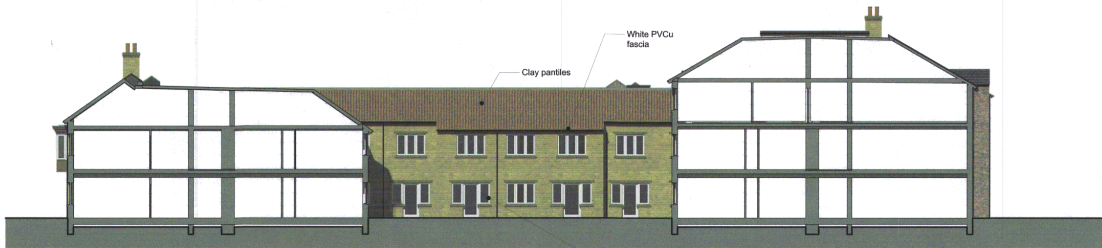

2 Scale: 1:125




3 Scale: 1:125

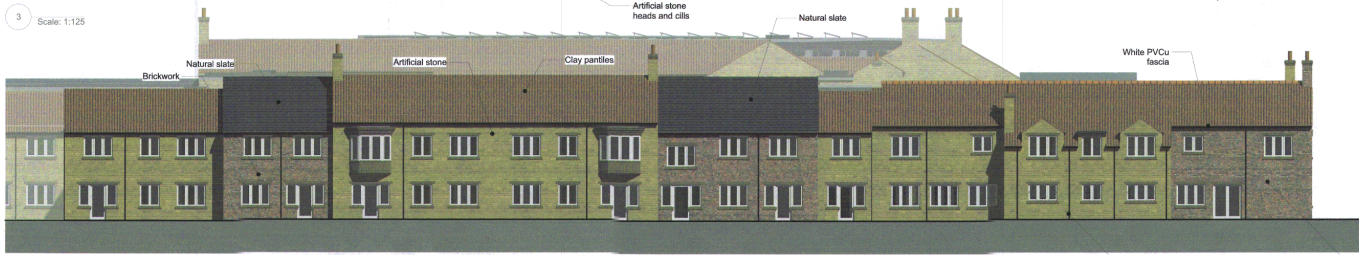

4 Scale: 1:125


- Revisions
- A 4/7/14 CS PV revised.
  - B 31/7/14 CS Heads and cills revised.
  - C 18/8/14 CS Top floor of path revised.
  - D 19/8/14 CS Section 4 background shown faint.


THIS COPY HAS BEEN MADE BY CS WITH THE ORIGINAL DRAWING SUBJECT TO THE AGREEMENT TO BE MADE BY THE CLIENT TO THE ARCHITECTS. THIS COPY WILL BE COMPLETED BY THE ARCHITECTS ON THE DATE OF THE ORIGINAL DRAWING.

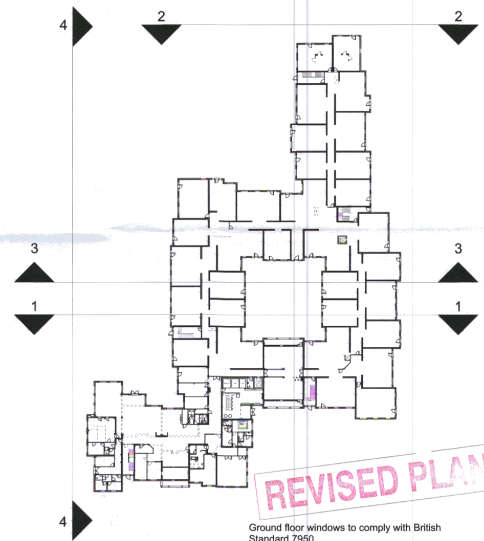


REVISED PLAN

Ground floor windows to comply with British Standard 7950  
 External doors to comply with British Standard PAS 24

  
 project: **Mickle hill, Pickering**  
 drawing title: **Elevations 1**  
 drawing number: **3271(3)002 D**  
 scale: 1:125    drawn/checked: CS / CS    date: 12/05/2014  
**West + Machell**  
 architects  
 1 Northwest Business Park, Smea Hill, Leeds, LS6 2QH  
 Tel: 0113 2461746 Fax: 0113 2343290  
 email: architects@westandmachell.co.uk  
 www.westandmachell.co.uk

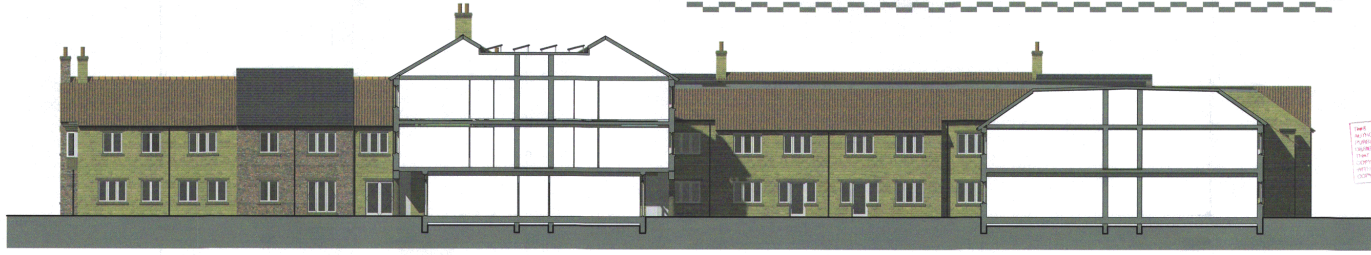


1 Scale: 1:125

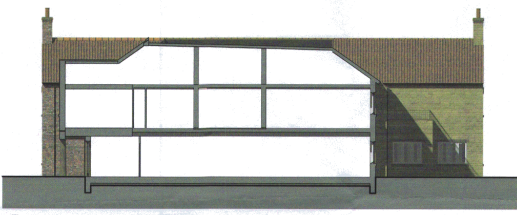

2 Scale: 1:125

Revisions	
A	4/7/14 CS/PV revised
B	3/7/14 CS/HS and c/s revised
C	19/9/14 CS Upper floor roof pitch revised

THIS COPY HAS BEEN MADE BY CS WITH THE AUTHORITY OF THE ARCHITECT. ANY CHANGES TO THIS COPY MUST BE MADE BY THE ARCHITECT. THIS COPY IS NOT TO BE USED FOR CONSTRUCTION. THE ARCHITECT'S OFFICE IS NOT RESPONSIBLE FOR THE ACCURACY OF THE INFORMATION CONTAINED HEREIN.

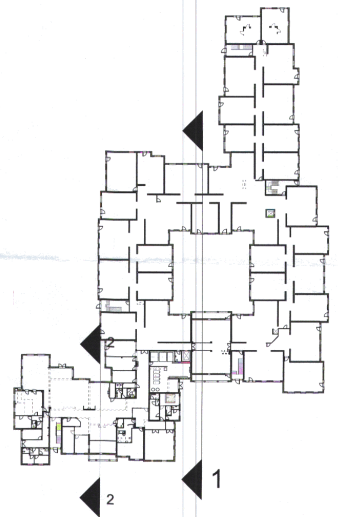

Ground floor windows to comply with British Standard 7950  
 External doors to comply with British Standard PAS 24

REVISED PLAN

Project		
Mickle hill, Pickering		
Drawing title		
Elevations 3		
Drawing number		
3271(3)004 C		
Scale	Drawn/Checked	Date
1:125	CS / CS	12/05/2014
West + Machell		
architects		
1 North West Business Park, Service Hill, Leeds, LS6 2QH		
Tel: 0113 2461746 Fax: 0113 2343290		
email: architects@westandmachell.co.uk		
www.westandmachell.co.uk		