




Check All Dimensions on Site.

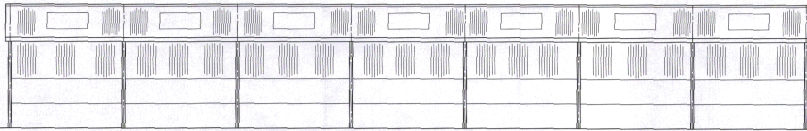


Proposed South West Elevation.

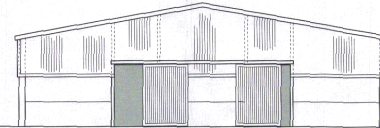

Proposed North West Elevation.

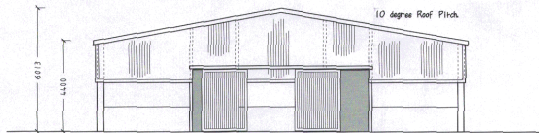

Proposed South East Elevation.

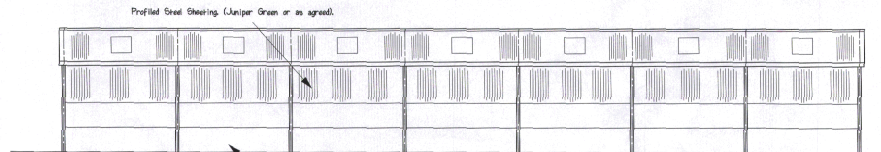

Proposed North East Elevation.

THIS COPY HAS BEEN MADE BY AN UNQUALIFIED PERSON AND SHOULD NOT BE USED FOR ANY PURPOSES OTHER THAN AS A GUIDE TO THE GENERAL APPEARANCE OF THE PROPOSED WORK. THE DRAWING IS NOT TO BE USED FOR ANY OTHER PURPOSES WITHOUT THE WRITTEN PERMISSION OF THE DRAWING SERVICE.

TITLE :- Proposed Stable Block.


AT :- Rainbow Cottage, Rainbow Lane, Old Malton.

FOR :- Rainbow Equine Clinic.

MIKE PUNCHARD
PLAN DRAWING SERVICE

9 THE AVENUE, NORTON, MALTON,
N. YORKS. YO17 9EF

Check All Dimensions on Site.

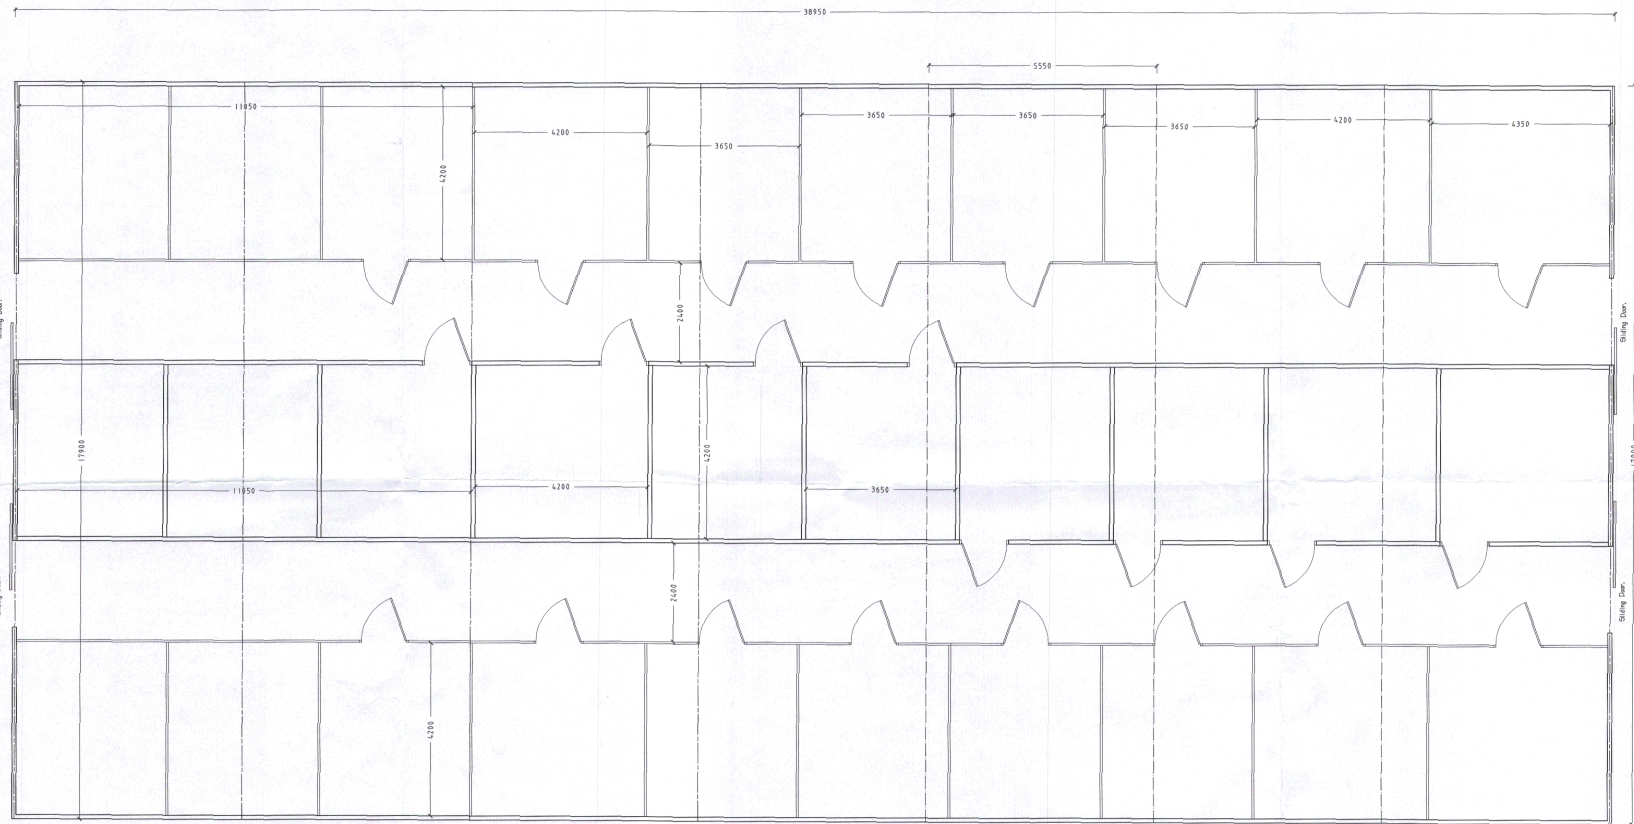

Proposed Layout for a 30 Stable Building.

THIS COPY HAS BEEN MADE BY OR WITH THE
AUTHORITY OF THE ARCHITECTS' CHAMBER,
LONDON. NO SECTION OF THE COPYRIGHT
HEREIN MAY BE REPRODUCED OR TRANSMITTED
IN ANY FORM OR BY ANY MEANS, ELECTRONIC
OR MECHANICAL, INCLUDING PHOTOCOPYING,
RECORDING, OR BY ANY INFORMATION STORAGE
AND RETRIEVAL SYSTEM.

**MIKE PUNCHARD
PLAN DRAWING SERVICE**
9 THE AVENUE, NORTON, MALTON,
N. YORKS. YO17 9EP

TITLE:- Proposed Stable Block,

AT:- Rainbow Cottage, Rainbow Lane, Old Malton.

FOR:- Rainbow Equine Clinic.