

EXISTING DWELLING & OUTBUILDING
PROPOSED EXTENSION, CONVERSION & ALTERATIONS
NORTH ELEVATION



RYEDALE DM
- 2 OCT 2014
DEVELOPMENT
MANAGEMENT
14/10/14 JFW

THIS COPY HAS BEEN MADE BY OR WITH THE
AUTHORITY OF RYEDALE DISTRICT COUNCIL
PURSUANT TO SECTION 47 OF THE COPYRIGHT,
DESIGNS AND PATENTS ACT 1988 UNLESS
THAT ACT PROVIDES A RELEVANT EXCEPTION TO
COPYRIGHT THE COPY MUST NOT BE COPIED
WITHOUT THE PRIOR PERMISSION OF THE
COPYRIGHT OWNER.

Scale 1:50


THIS COPY HAS BEEN MADE BY OR WITH THE
AUTHORITY OF THE DISTRICT COUNCIL
PURSUANT TO SECTION 215 OF THE COPYRIGHT
DESIGN AND PATENTS ACT 1988. UNLESS
STATED OTHERWISE, NO LIABILITY IS ACCEPTED TO
COPYRIGHT OWNER WITHOUT THE PRIOR PERMISSION OF THE
COPYRIGHT OWNER.

RYEDALE DM

-2 OCT 2014


DEVELOPMENT
MANAGEMENT

14/01077/PL

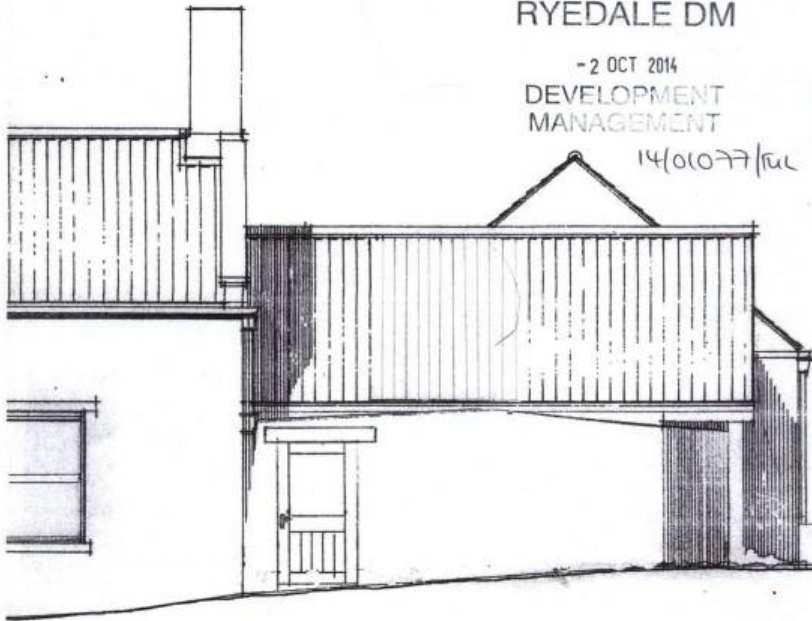

EXISTING DWELLING & OUTBUILDING
PROPOSED EXTENSION, CONVERSION & ALTERATIONS
EAST ELEVATION

SCALE 1:50

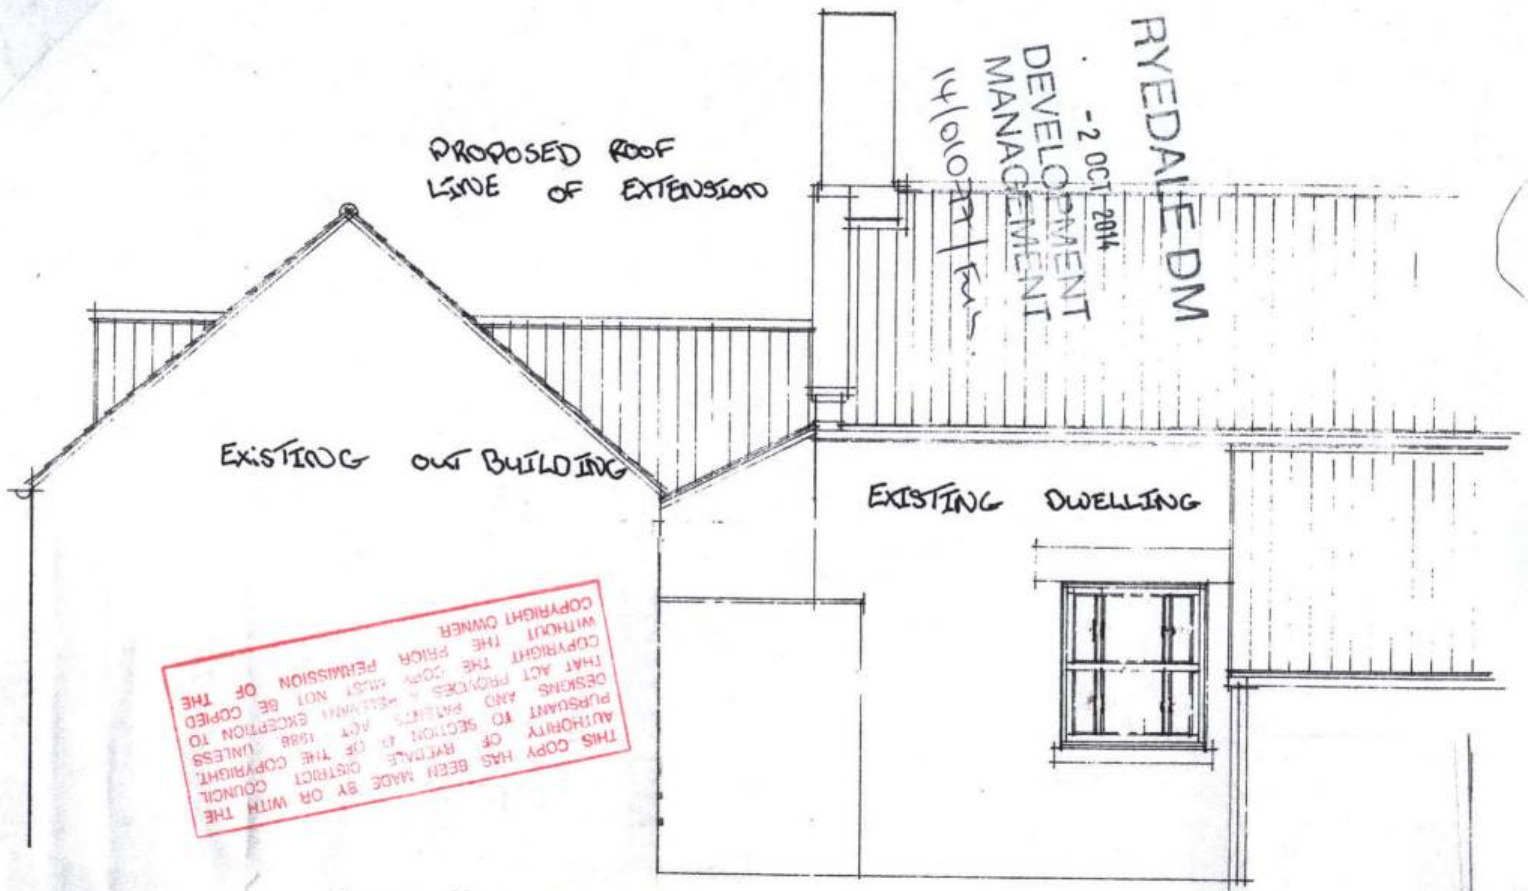

EXISTING DWELLING & OUTBUILDING
 PROPOSED EXTENSION, ALTERATIONS & CONVERSION
 PROPOSER'S WEST ELEVATION.

SCALE 1:50



DEVELOPMENT
MANAGEMENT


- 2 OCT 2014

RYEDALE DM
14/10/14

OUTBUILDING.
PROPOSED CONVERSION TO HOLIDAY COTTAGE
EAST ELEVATION


THIS COPY HAS BEEN MADE BY THE
AUTHORITY OF RYEDALE DISTRICT COUNCIL
PURSUANT TO SECTION 47 OF THE COPYRIGHT,
DESIGNS AND PATENTS ACT 1988, UNLESS
THAT ACT PROVIDES A RELEVANT EXCEPTION TO
COPYRIGHT. THE COPY MUST NOT BE COPIED
WITHOUT THE PRIOR PERMISSION OF THE
COPYRIGHT OWNER.

Scale 1:50

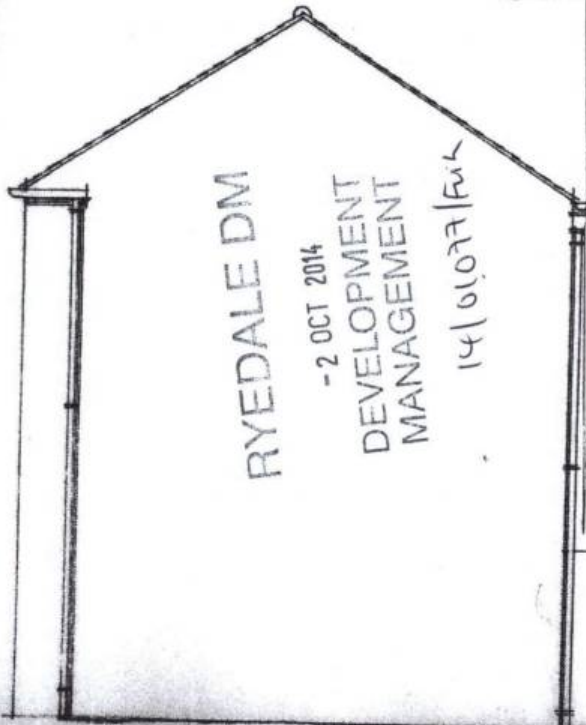


OUTBUILDING:
PROPOSED CONVERSION TO HOLIDAY COTTAGE
SOUTH ELEVATION

THIS COPY HAS BEEN MADE BY OR WITH THE AUTHORITY OF RYEDALE DISTRICT COUNCIL PURSUANT TO SECTION 47 OF THE COPYRIGHT ACT 1988 UNLESS THE COPY MUST NOT BE COPIED WITHOUT THE PRIOR PERMISSION OF THE COPYRIGHT OWNER

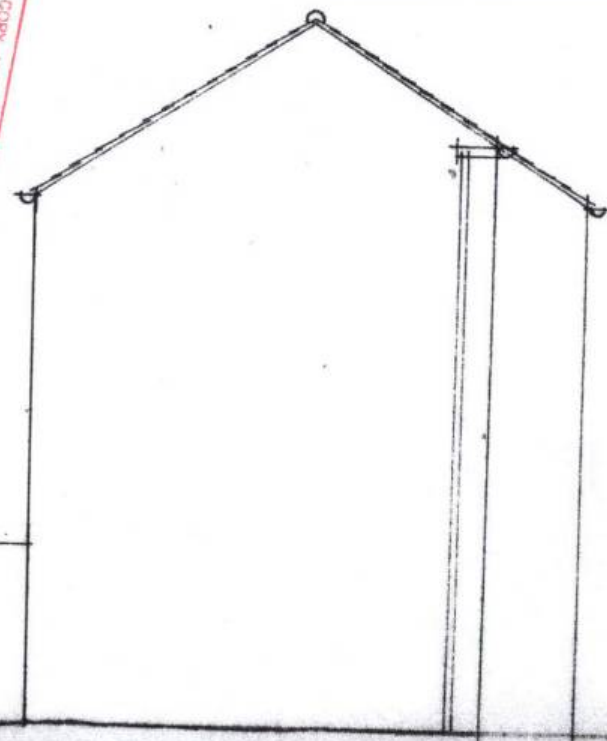


OUTBUILDING:
PROPOSED CONVERSION TO HOLIDAY COTTAGE
NORTH ELEVATION

EXISTING DWELLING & OUTBUILD
PROPOSED EXTENSION, CONVERSION & ALTERATION
GROUND FLOOR PLAN

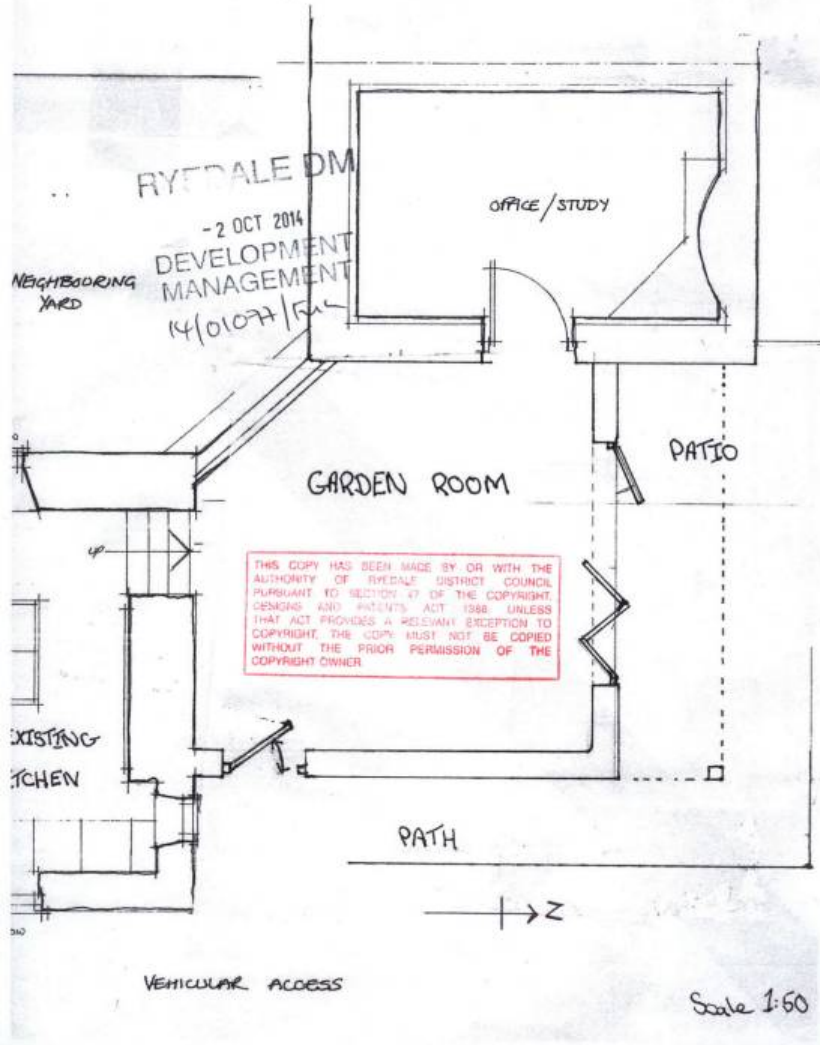

THIS COPY HAS BEEN MADE BY OR WITH THE AUTHORITY OF RYEDALE DISTRICT COUNCIL PURSUANT TO SECTION 47 OF THE COPYRIGHT, DESIGNS AND PATENTS ACT 1988. UNLESS THAT ACT PROVIDES A RELEVANT EXCEPTION TO COPYRIGHT THE COPY MUST NOT BE COPIED WITHOUT THE PRIOR PERMISSION OF THE COPYRIGHT OWNER.

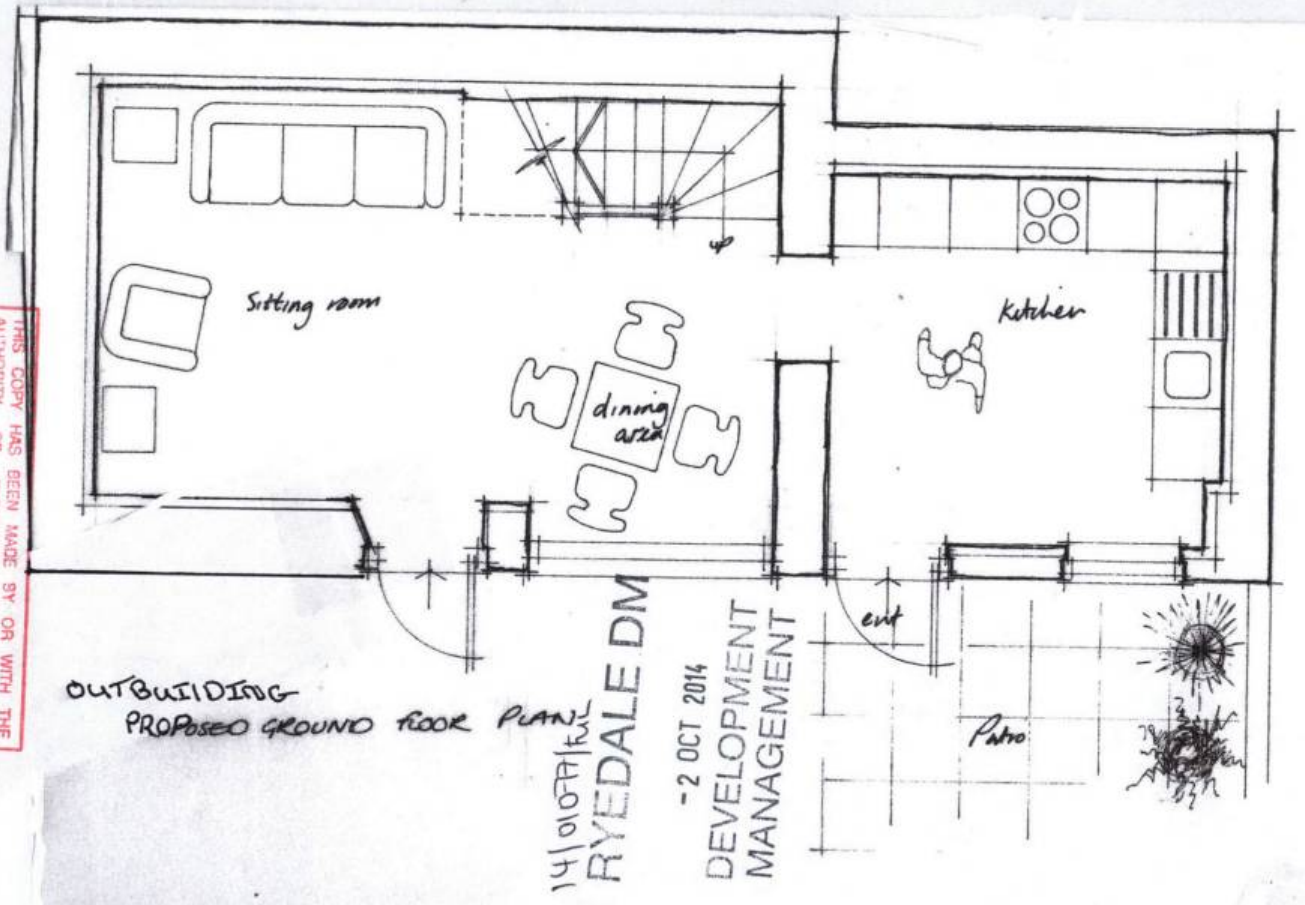

OUTBUILDING
PROPOSED GROUND FLOOR PLAN

14/10/2014
RYEDALE DM

-2 OCT 2014
DEVELOPMENT
MANAGEMENT


Patio

ent

Sitting room

dining area

Kitchen

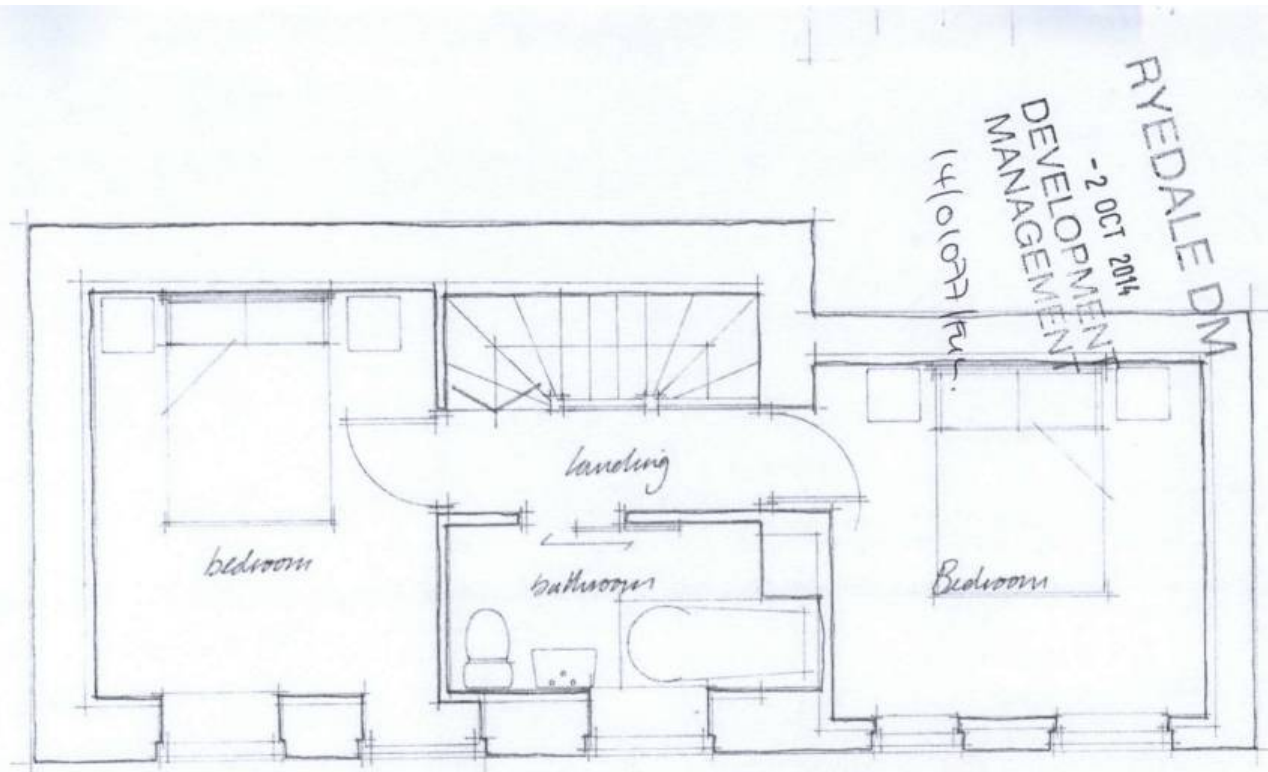

RYEDALE DM
- 2 OCT 2014
DEVELOPMENT
MANAGEMENT
14101077

OUTBUILDING:
PROPOSED FIRST FLOOR PLAN

THIS COPY HAS BEEN MADE BY OR WITH THE
AUTHORITY OF SECTION 47 OF THE DISTRICT COUNCIL
DESIGNS AND PATENTS ACT 1988 UNLESS
PERMISSION OF THE COPYRIGHT OWNER
AND PROVIDES THE COPY MUST NOT BE
COPYRIGHT THE COPY PROVIDED BY THE
WITHOUT THE PERMISSION OF THE
COPYRIGHT OWNER