


THIS COPY HAS BEEN MADE BY OR WITH THE
AUTHORITY OF HERIAGE DISTRICT COUNCIL
PURSUANT TO SECTION 47 OF THE COPYRIGHT,
DESIGNS AND PATENTS ACT 1988. UNLESS
THAT ACT PROVIDES A RELEVANT EXCEPTION TO
COPYRIGHT THE FRONT PERMISSION OF THE
COPYRIGHT OWNER


REVISED PLAN

Building Plot adjacent to Rose Cottage

West Lining

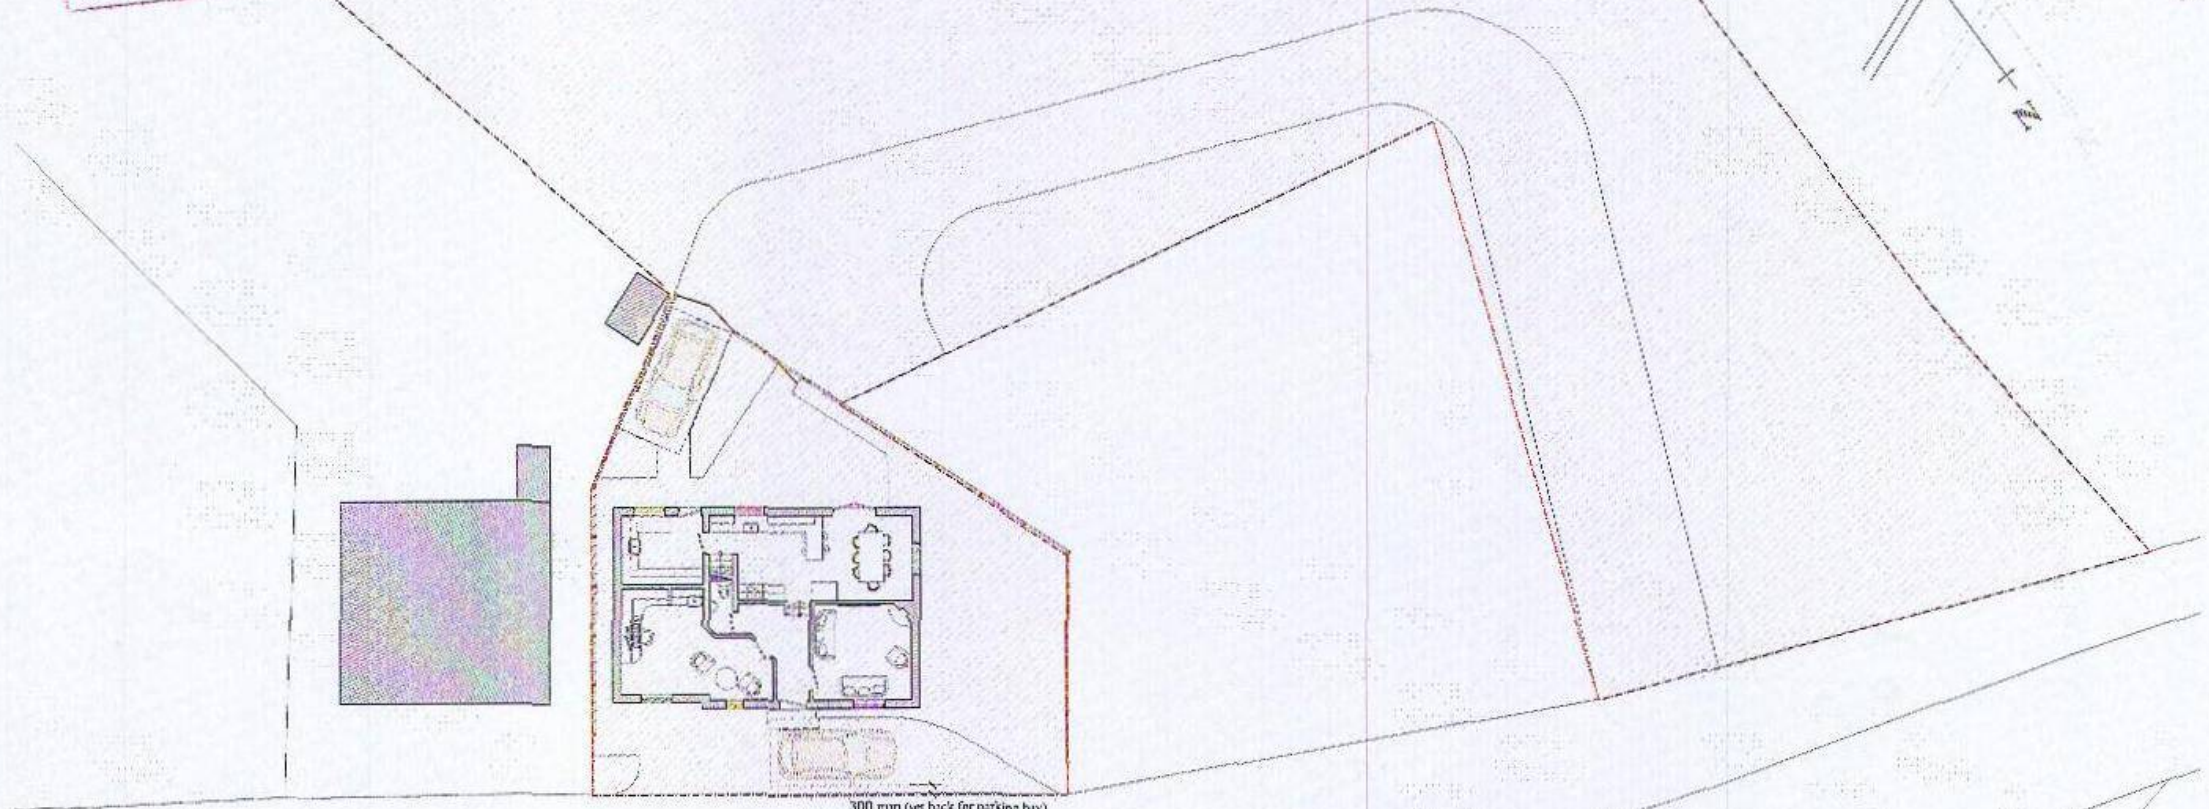

300 mm (over back for parking bay)

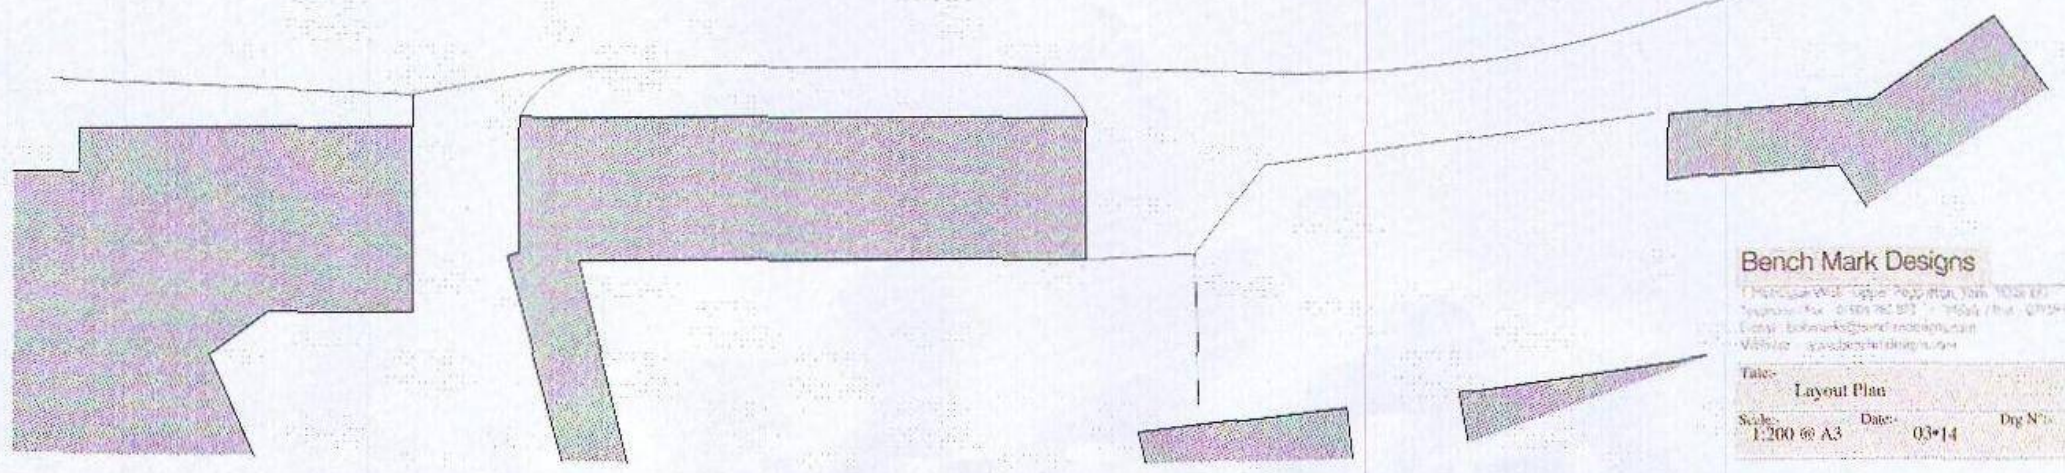

Bench Mark Designs

1 The Old Mill, 1000, York, YO1 1AA
Tel: 01904 62 817 Fax: 01904 62 818
Email: benchmarkdesigns@bt.com
Website: www.benchmarkdesigns.com

Title: Layout Plan
Scale: 1:200 @ A3 Date: 03/14 Dwg No: P36-PL-06J