


THIS COPY HAS BEEN MADE BY OR WITH THE AUTHORITY OF SHERIFF DISTRICT COUNCIL PURSUANT TO SECTION 40 OF THE COPYRIGHTS ACT AND SHOULD NOT BE REPRODUCED OR TRANSMITTED IN ANY FORM OR BY ANY MEANS WITHOUT THE PRIOR PERMISSION OF THE COPYRIGHT OWNER

ADDITIONAL PLAN

Scale 1:500




- Highways**
- Access**
Visibility sight lines unobstructed
- Footpaths**
3.2m wide footpath extended along side frontage up to residential boundary access to Green Terrace & Star Trek
- Highway Boundary**
Existing highway boundary to remain (indicated in red) and to be protected by near footpath

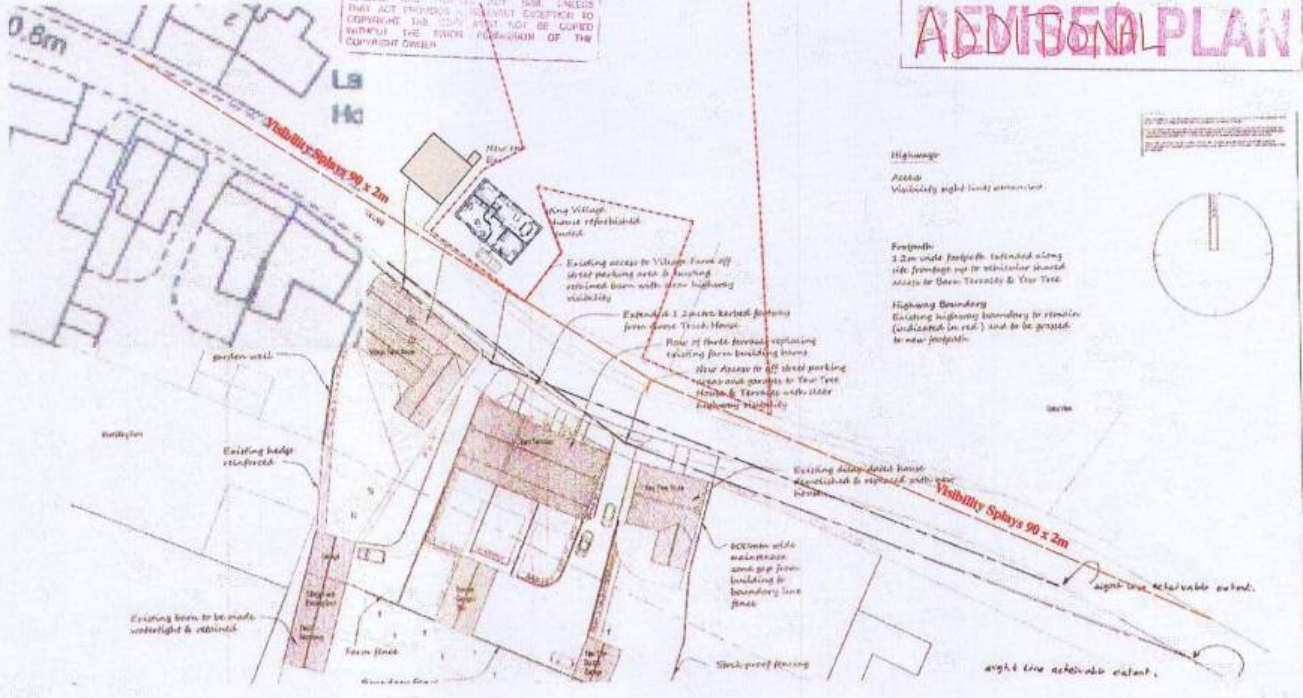

Bench Mark Designs
 T. H. H. & W. B. (Aerial Explorers) Ltd. 1013 St.
 2200017 Fax: 01 504 381 701 - Mobile: 0832 0709 281 001
 Email: info@benchmarkdesigns.ie www.benchmarkdesigns.ie
 Website: www.benchmarkdesigns.ie

Title: Traffic Site Lines Plan			
Scale:	Date:	Drawn By:	Project No.:
1:500 & A3	11/14	DK2	P/36-PL-07C

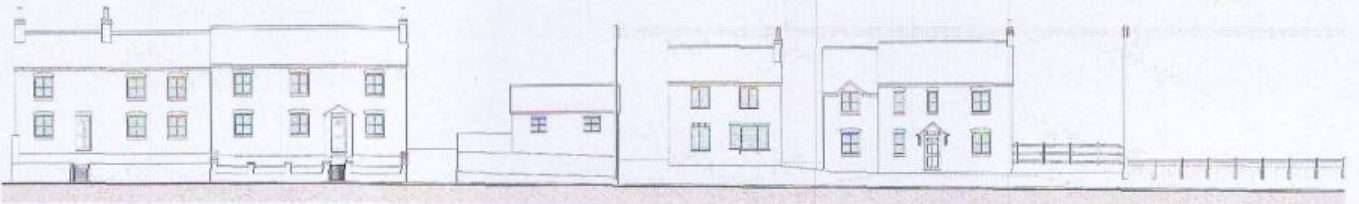

THIS COPY HAS BEEN MADE OF THE BEST AVAILABLE COPY OF THE ORIGINAL DRAWING. IT IS NOT TO BE USED FOR CONSTRUCTION OR FOR ANY OTHER PURPOSE WITHOUT THE WRITTEN PERMISSION OF THE ARCHITECT.

ADDITIONAL PLAN

Bench Mark Designs

11, Cambridge Road, Upper Regent, Wick, Wick, Wick
 Telephone: 01943 82433 - Fax: 01943 82434
 E-mail: info@benchmarkdesigns.co.uk
 Website: www.benchmarkdesigns.co.uk

Title: Street Elevation		
Scale: 1:200 @ A3	Date: 03/14	Day No.: P16-PL-08A