



LAWN MOWER CENTRE | PHASE III - NEW ENTRANCE & CAFE | GARDEN CENTRE

ELEVATION 01 (NORTH)
Scale 1:100 @ A1

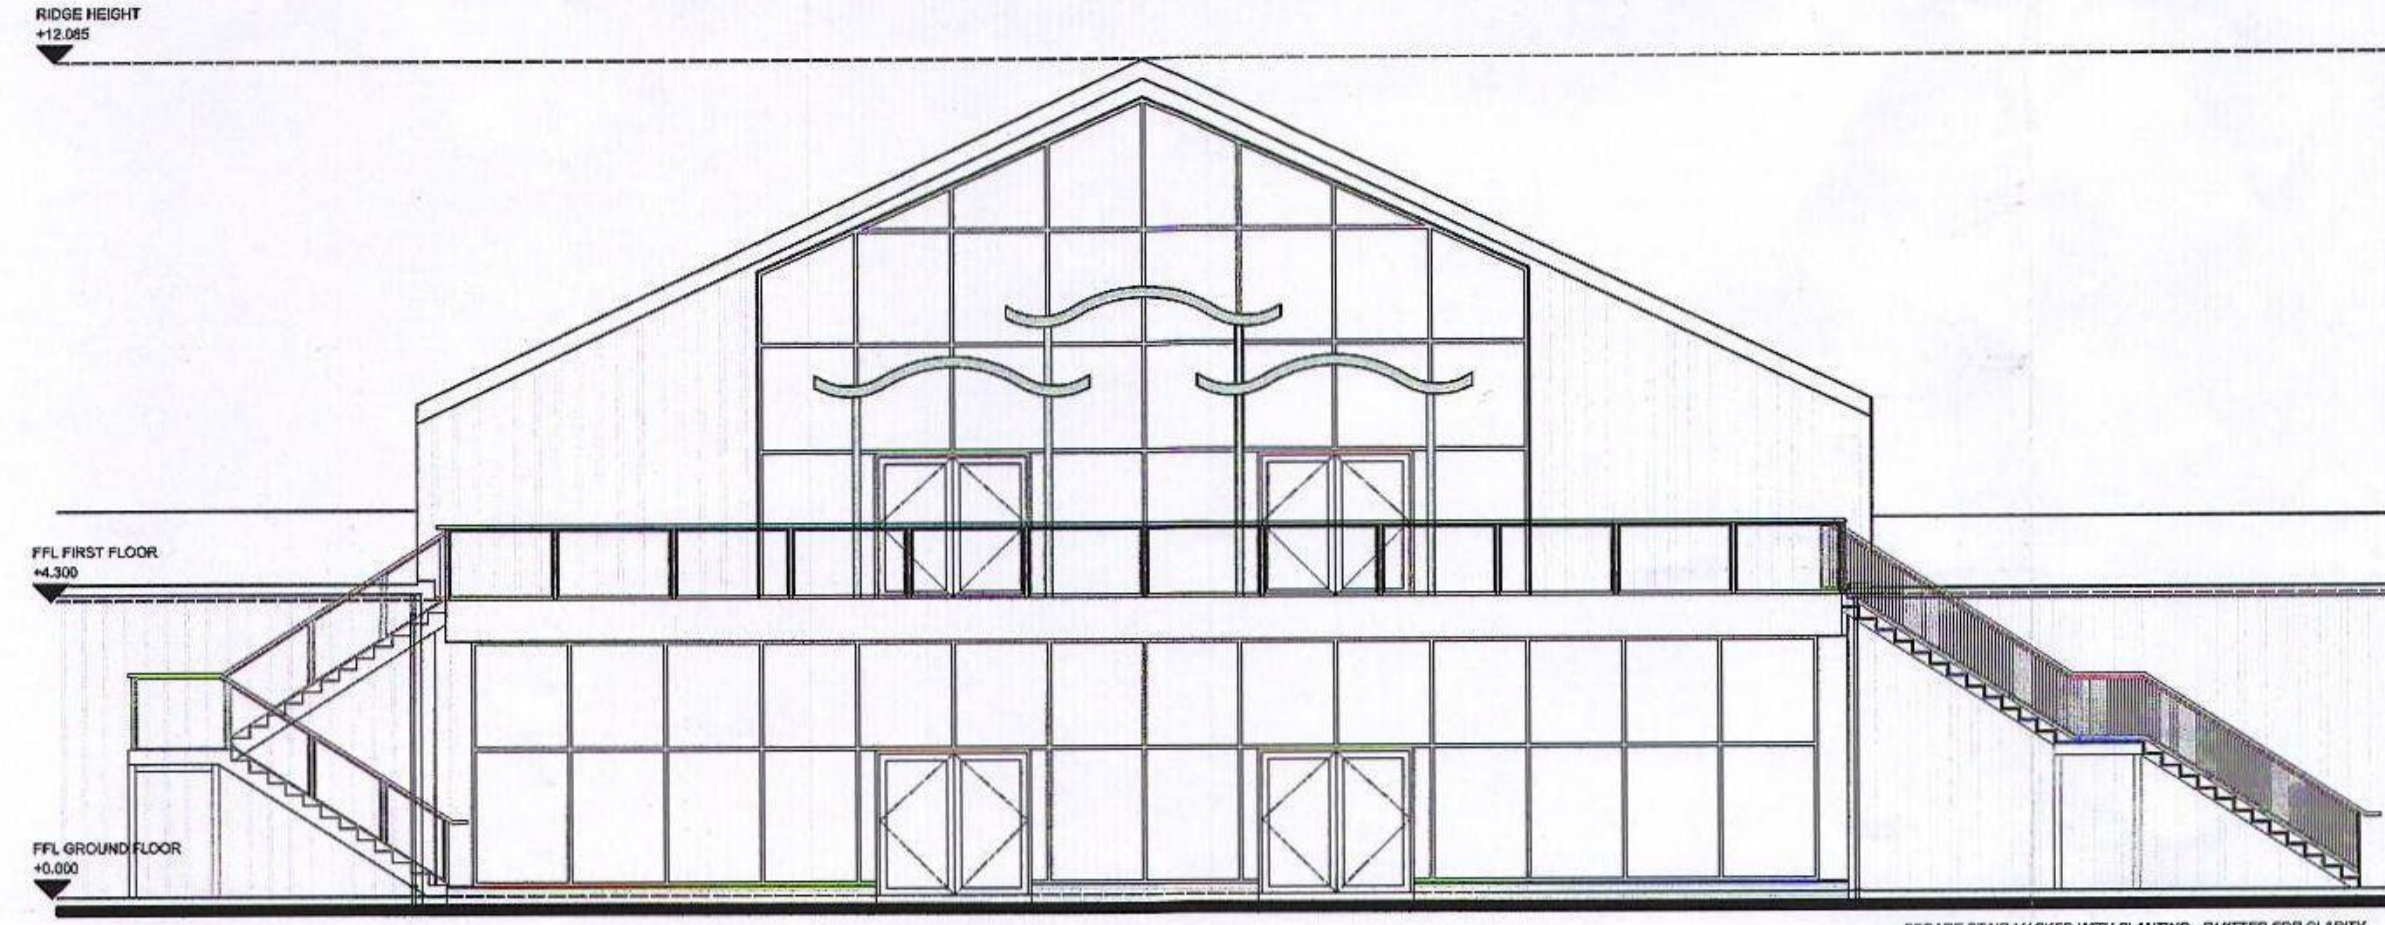


GARDEN CENTRE | PHASE III - NEW ENTRANCE & CAFE | LAWN MOWER CENTRE

ELEVATION 02 (SOUTH)
Scale 1:100 @ A1

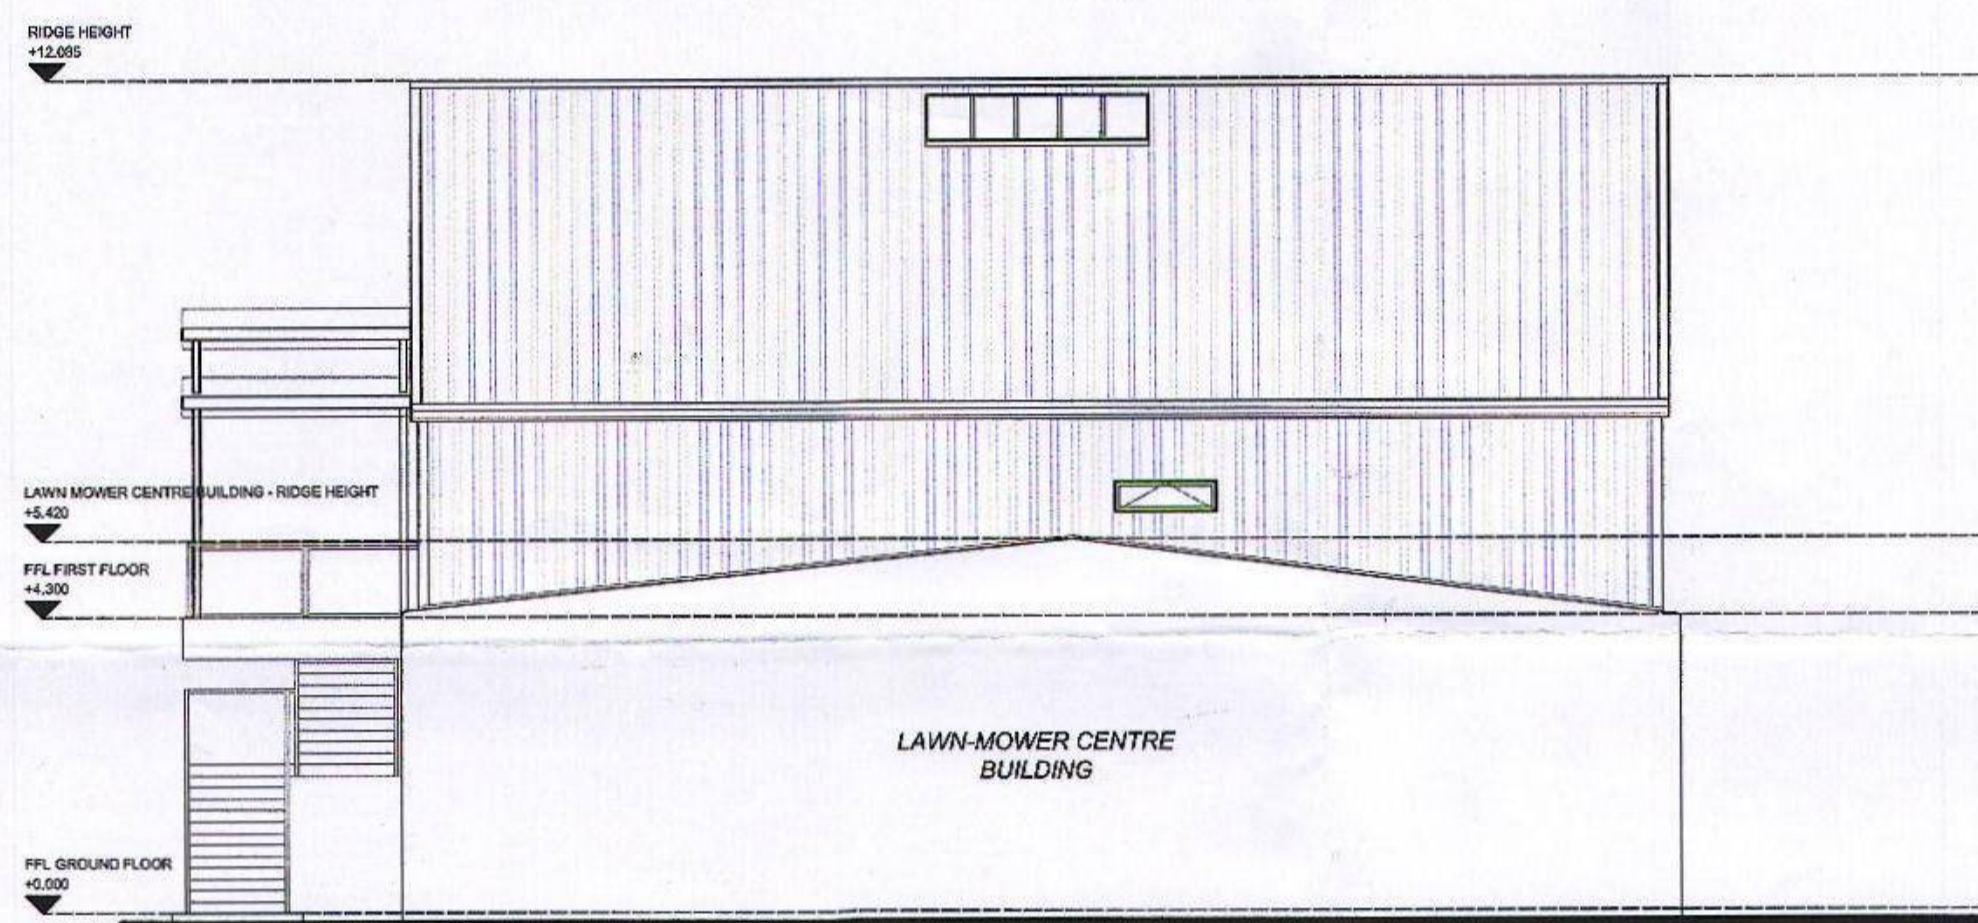

ELEVATION 03 (EAST)
Scale 1:100 @ A1

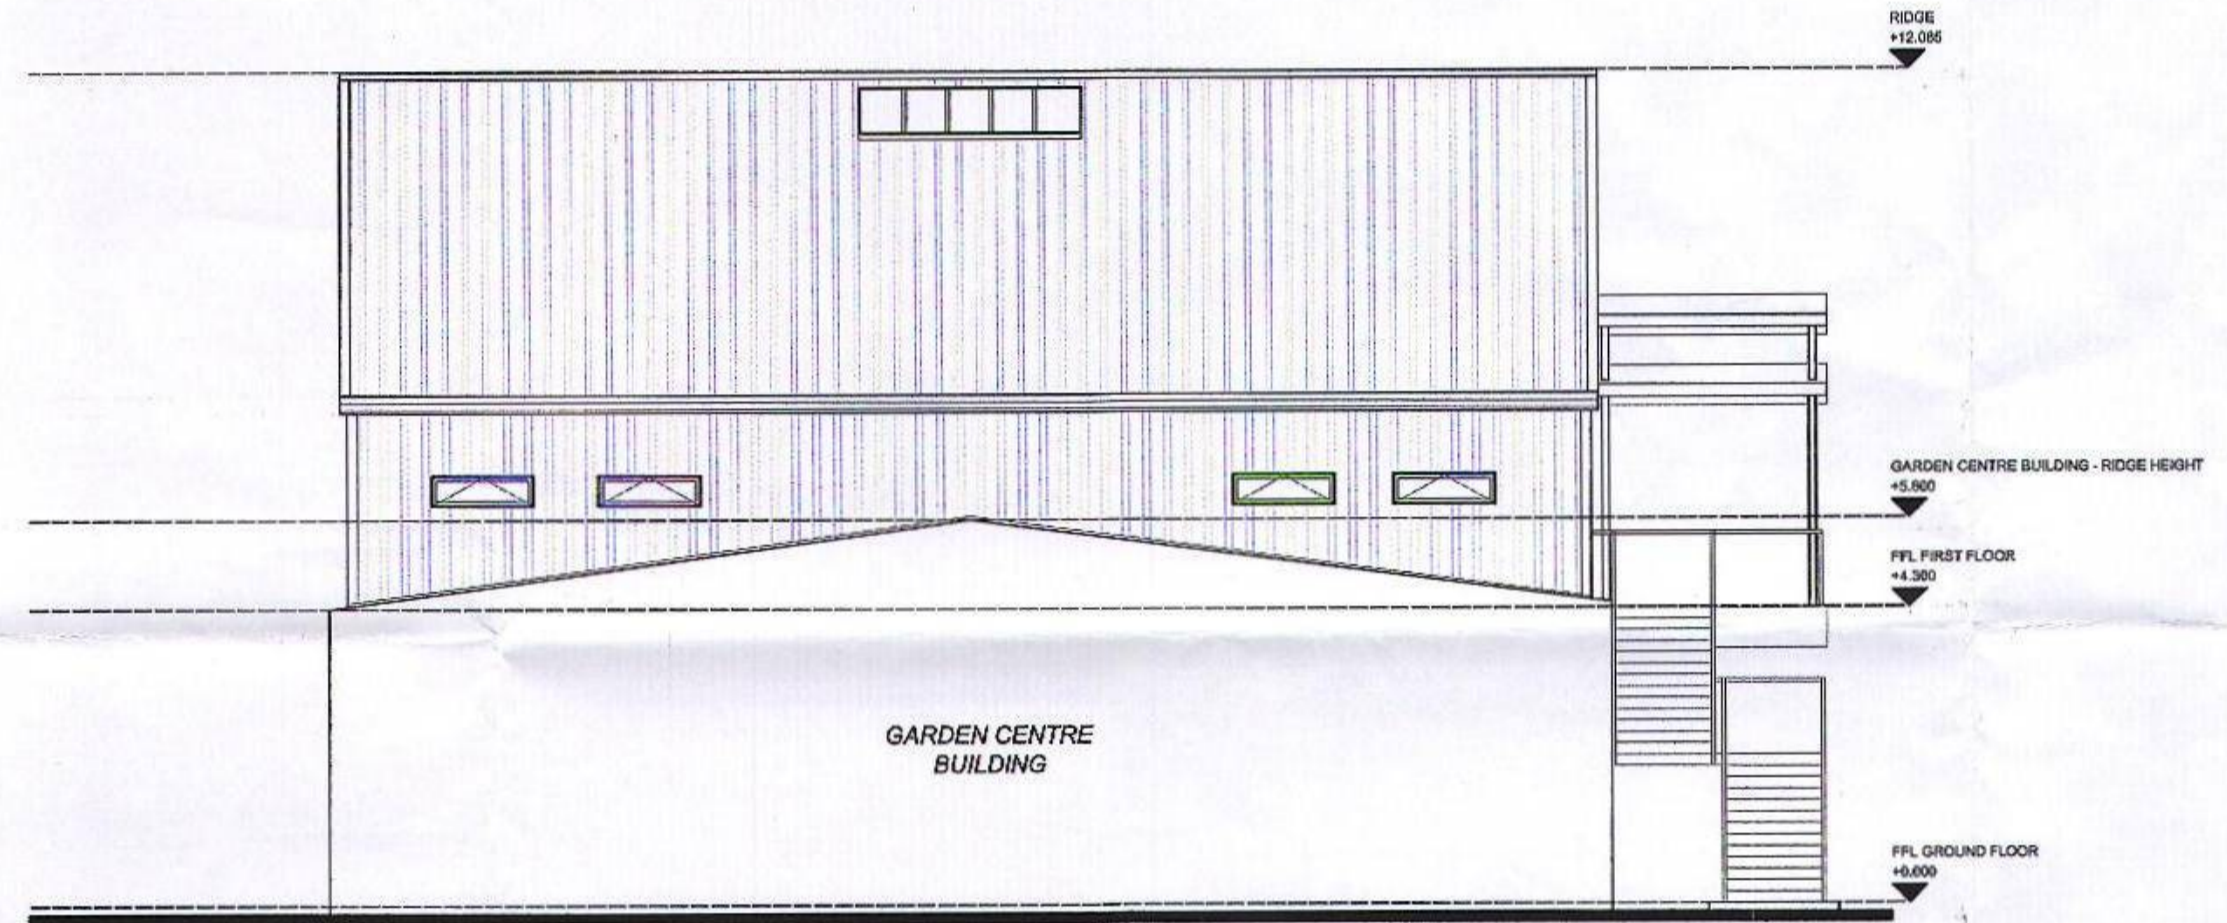


ELEVATION 04 (WEST)
Scale 1:100 @ A1

MATERIALS KEY

- 1. Roof Cladding**
Kingspan KS1000 RW Composite Cladding Panel
Colour Reference: Goosewing Grey RAL 080 70 05
- 2. Wall Cladding**
Kingspan KS1000 RW Composite Cladding Panel
Colour Reference: Cream RAL 1015
- 3. Brick Type 1 (Red Brick)**
Hanson Brick
Multi Smooth
- 4. Brick Type 2 (Cream Brick)**
Carlton Euro Smooth Brick
Colour Buff
- 5. Eaves Fascia's Soffits and Associated Flashings**
PPC Aluminium
Colour: Green to match existing cladding panels.
Moorland Green
- 6. Curtain Walling, Windows & Doors**
SAS Thermally broken PPC Aluminium Curtain Walling, Windows and Doors
Finish / Colour Reference: PPC RAL Colour: Cream RAL 1015
Obscure Glazing - Saint Gobain Satina
- 7. Roof Lights**
Brett Martin Ritchlight Skylight Ultra Rooflights
Frame Colour : PPC Aluminium White Glazing Spec, Grey antison
6mm tough/6.4mm low e laminated.


GLAZING KEY

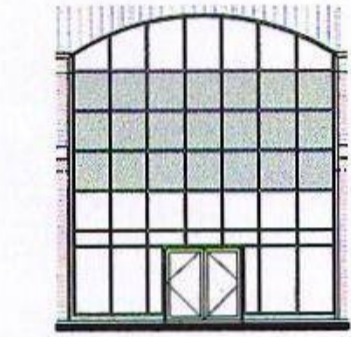


HATCHED AREA DENOTES WINDOW LOCATIONS WITH OBSCURE GLAZING SAINT GOBAIN - SATINA

THIS COPY HAS BEEN MADE BY OR WITH THE AUTHORITY OF THE DISTRICT COUNCIL OF RYEDALE TO SECTION 47 OF THE COPYRIGHT, DESIGNS AND PATENTS ACT 1988. UNLESS OTHERWISE STATED, NO LIABILITY IS ACCEPTED FOR THAT ACT PROVIDED A RELEVANT EXCEPTION TO COPYRIGHT, THE ACTOR MUST BE CREDITED WITHOUT THE STAG PERMISSION OF THE COPYRIGHT OWNER.

This drawing has been produced for PLANNING purposes only and should not be used for any other purpose.
This drawing may be subject to amendment whilst seeking approvals from the Local Authority Work undertaken prior to consent is done so at clients risk.
Any surveyed information incorporated within this drawing cannot be guaranteed as accurate unless confirmed by field verification.
Do NOT Scale from this drawing, if in doubt Ask.
This drawing and copyright is the property of building link design ltd and should not be used by any other third party without express consent from the company.
Site boundaries taken from ordnance survey plan and are not to be used for legal purposes.
Where work is to take place either on or adjacent to a boundary and adjoining building then notice must be served on the adjacent owner in accordance with the above act 2 months prior to the commencement of works. The notice should include the following details:-
Your name and address together with the building address.
A clear statement that the notice is served under the act.
Full details of the proposed inclosure plans where appropriate.
The proposed start date.

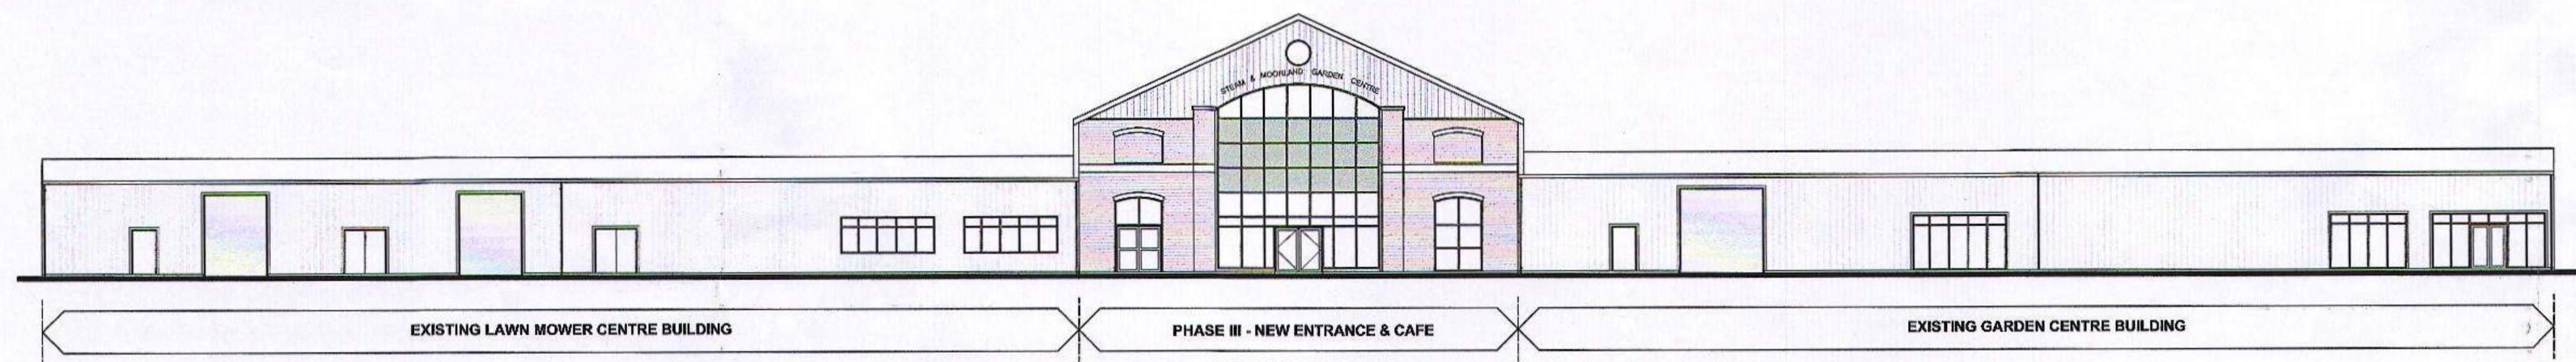

ELEVATION 01 (NORTH)
Scale 1:200 @ A1

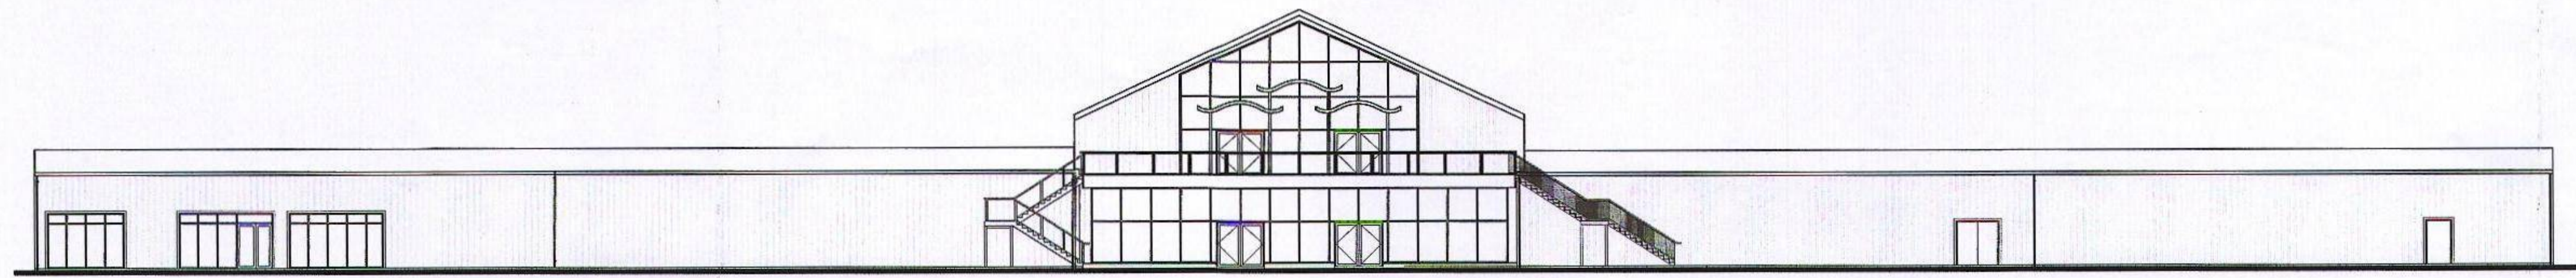

ELEVATION 02 (SOUTH)
Scale 1:200 @ A1

RYEDALE DM
25 NOV 2014
DEVELOPMENT
MANAGEMENT
14/01293/20A

PLANNING STATUS

**PACY & WHEATLEY
CONSTRUCTION**

project
STEAM & MOORLAND
GARDEN CENTRE PHASE III
MALTON ROAD
PICKERING

PROPOSED ELEVATIONS

date 18.11.2014 drawn SJ checked DR
scale 1:100@A1 drawer no dwg no 2225-202

buildinglinkdesign

15 Thorne Road, Doncaster, DN1 2HG
Tel: (01302) 321199 Fax: (01302) 730166
Email: info@buildinglinkdesign.co.uk
www.buildinglinkdesign.co.uk

bld
ARCHITECTS

Building Link Design Limited
Company reg. 4377549