


SE 6585

11/564

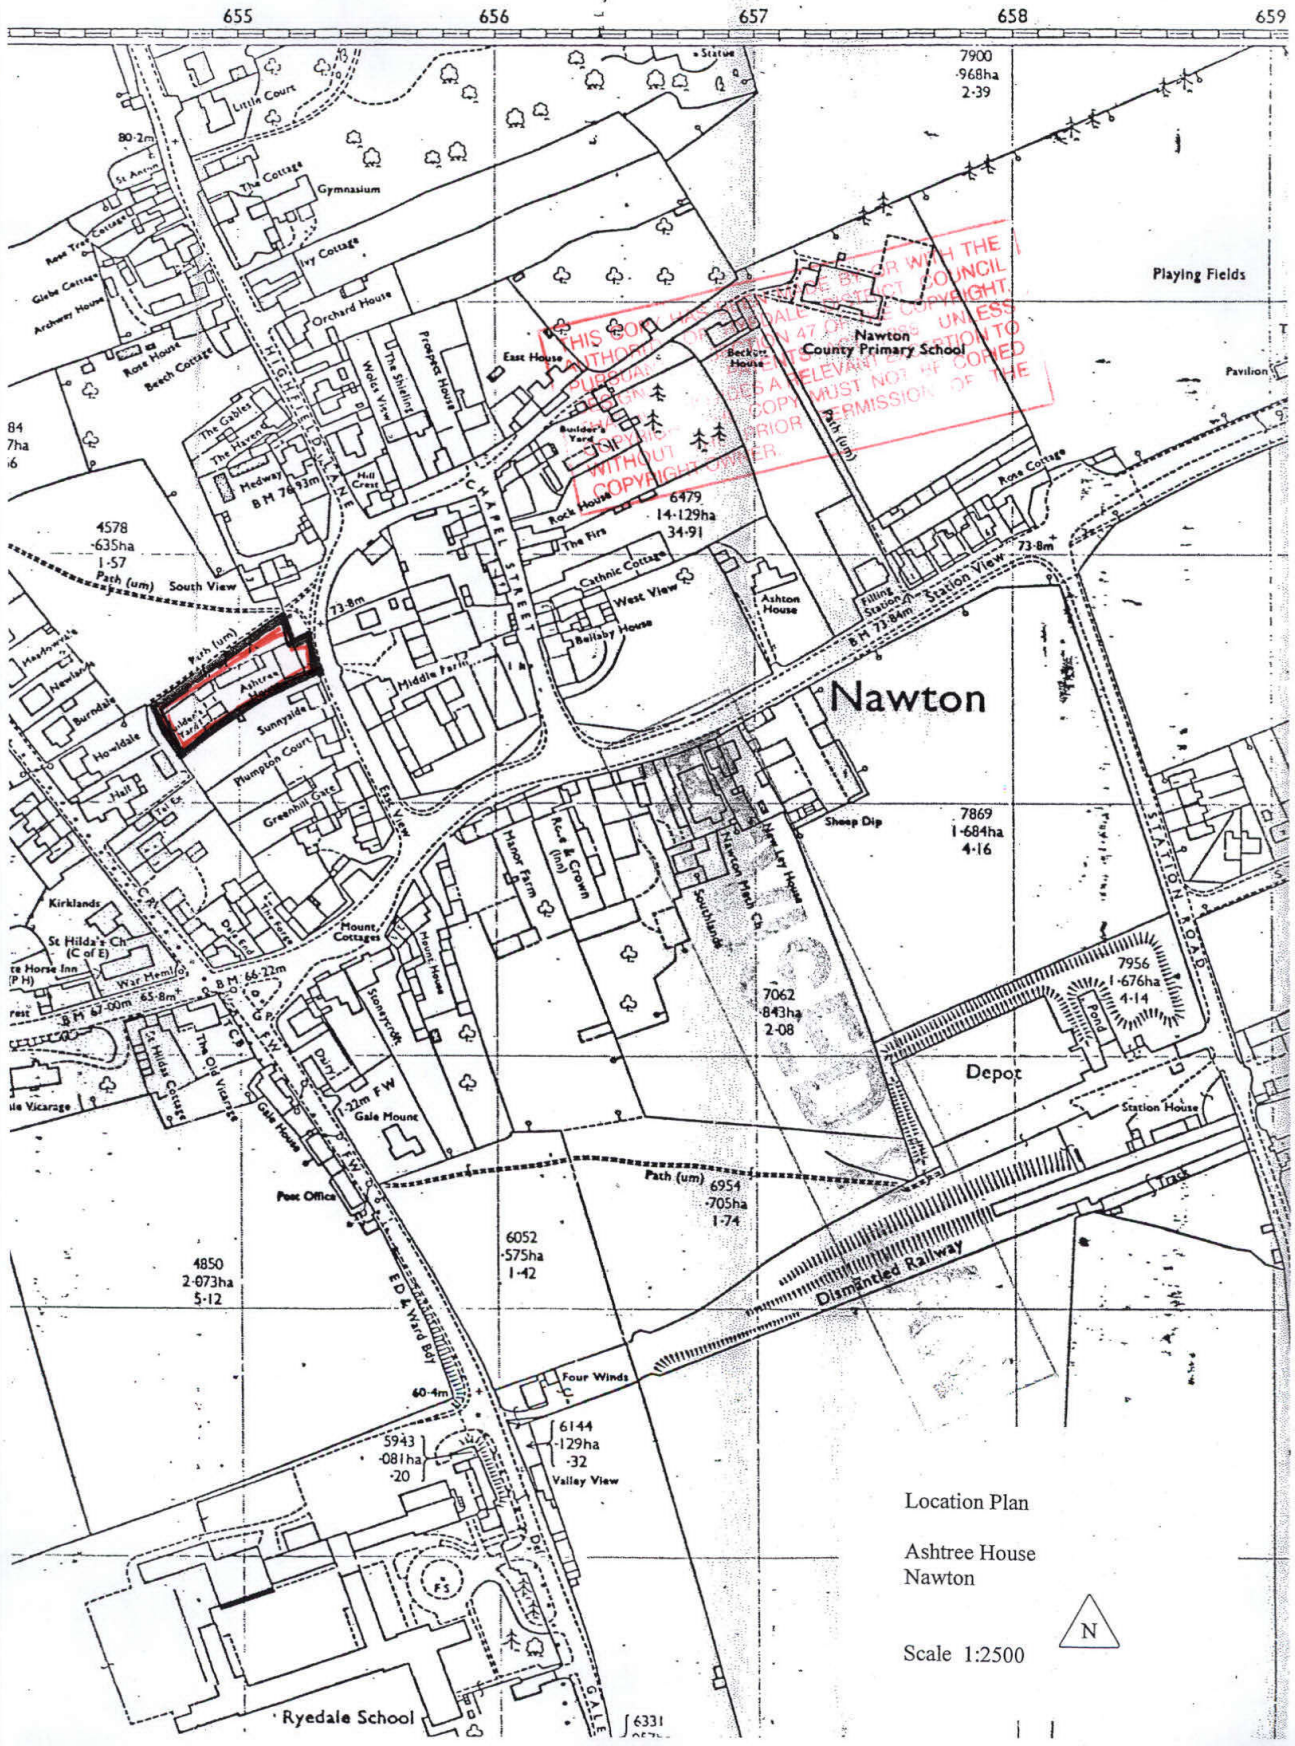

Nawton

Location Plan

Ashtree House
Nawton

Scale 1:2500

