
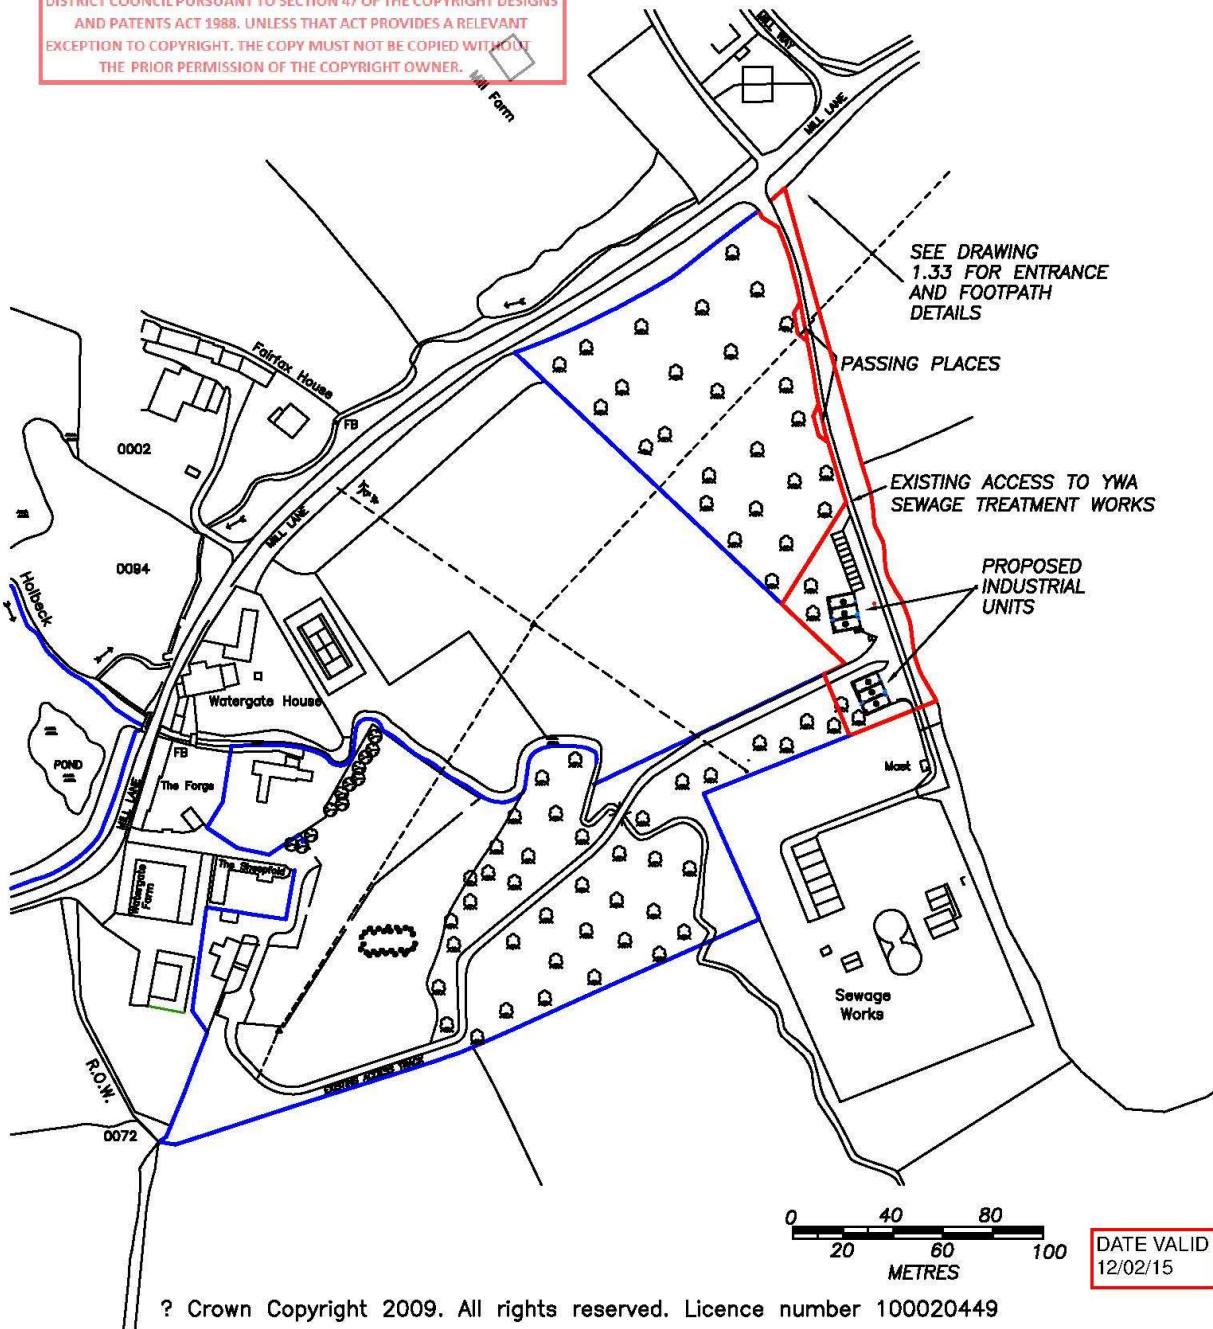


THIS COPY HAD BEEN MADE BY OR WITH THE AUTHORITY OF RYEDALE DISTRICT COUNCIL PURSUANT TO SECTION 47 OF THE COPYRIGHT DESIGNS AND PATENTS ACT 1988. UNLESS THAT ACT PROVIDES A RELEVANT EXCEPTION TO COPYRIGHT, THE COPY MUST NOT BE COPIED WITHOUT THE PRIOR PERMISSION OF THE COPYRIGHT OWNER.

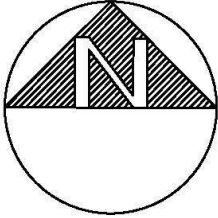

	<p>UNITY HOUSE 79 ALLHALLOWGATE RIPON N.YORKS HG4 1LE Tel 01765 692022 Email mark@msarchitects.biz</p>							
	<p>PROJECT LIGHT INDUSTRIAL UNITS MILL LANE AMPLEFORTH YORK</p>	<p>TITLE LOCATION PLAN</p>	<table border="1"> <tr> <td>SCALE 1:2500</td> <td>DATE AUG/13</td> </tr> <tr> <td>JOB No 665</td> <td>DRAWN MDS</td> </tr> <tr> <td>DWG No 1.24</td> <td>REV B 04/12/14</td> </tr> </table>	SCALE 1:2500	DATE AUG/13	JOB No 665	DRAWN MDS	DWG No 1.24
SCALE 1:2500	DATE AUG/13							
JOB No 665	DRAWN MDS							
DWG No 1.24	REV B 04/12/14							