


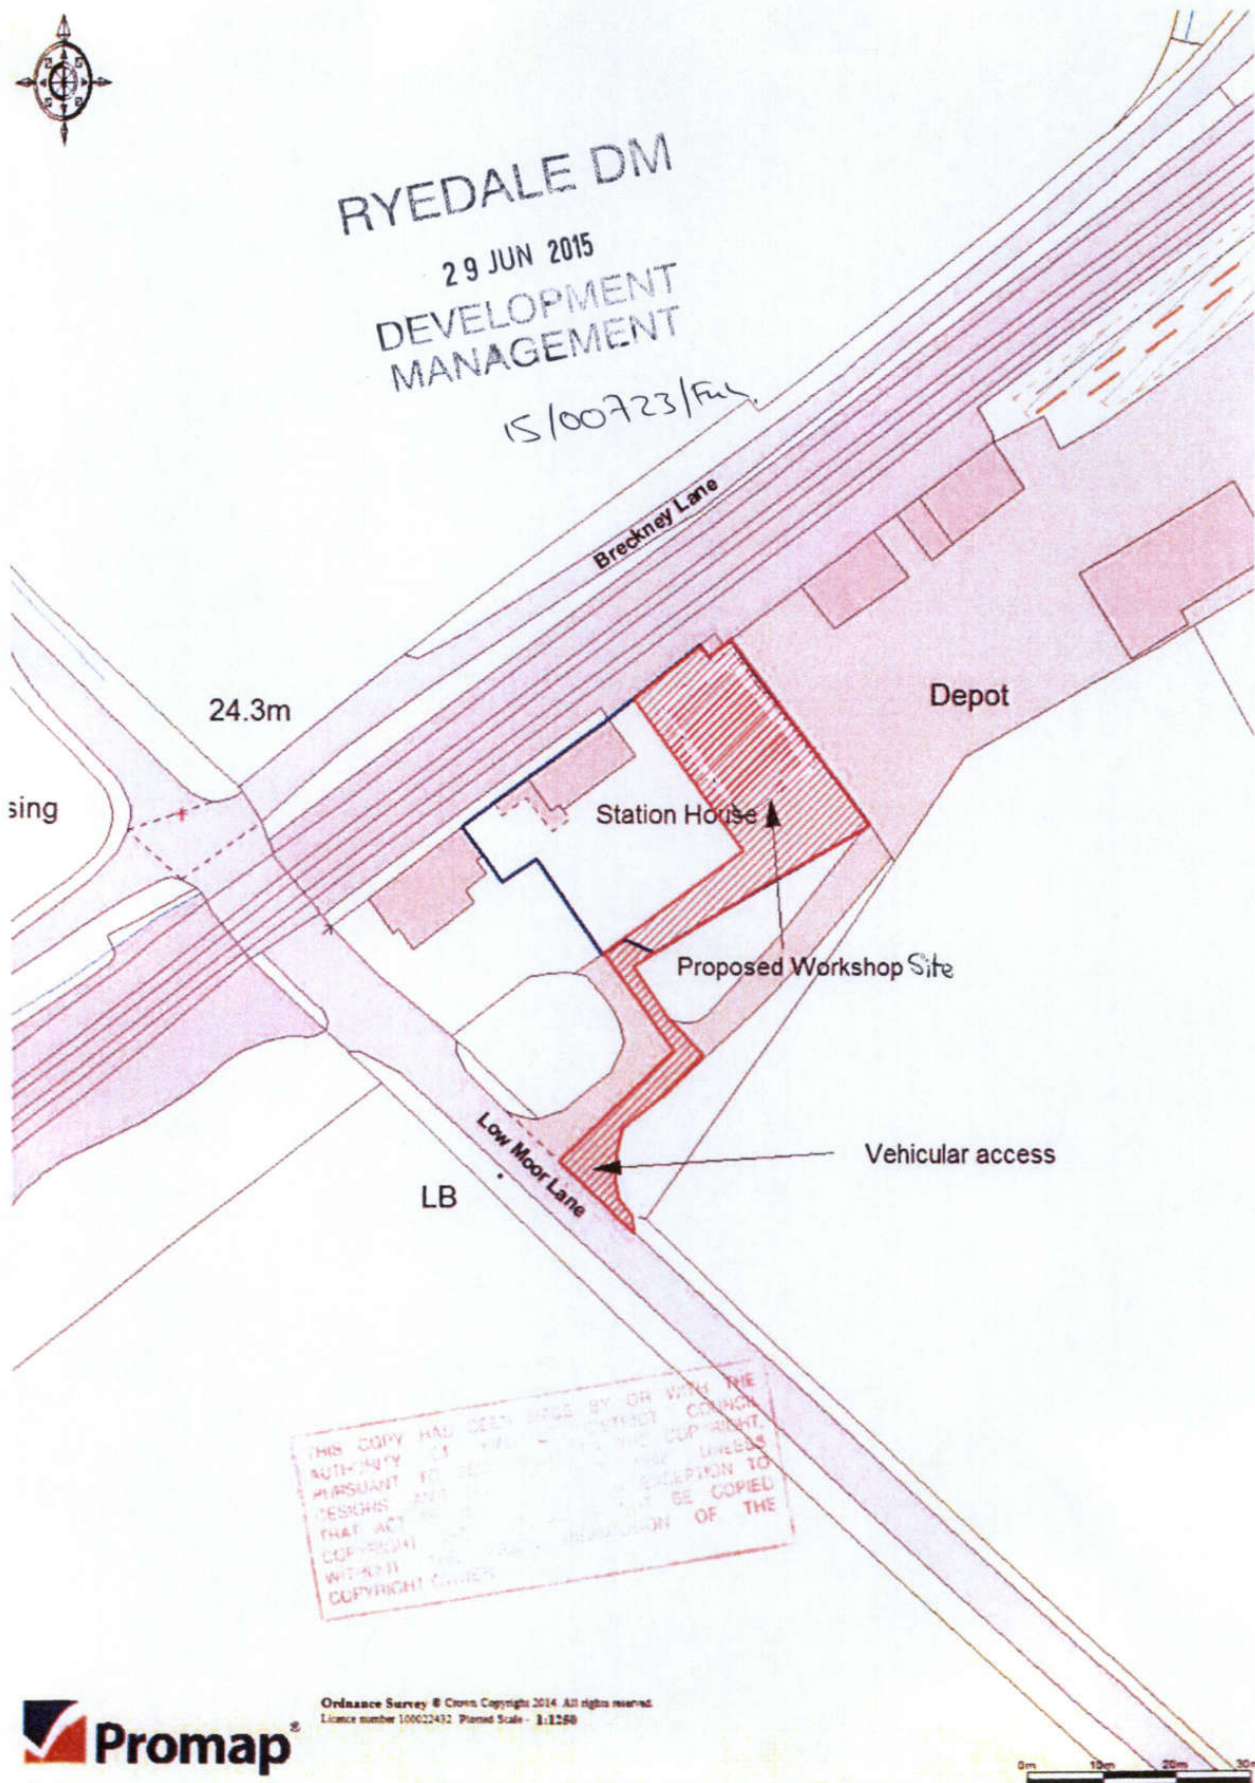

RYEDALE DM

29 JUN 2015
DEVELOPMENT
MANAGEMENT

IS/00723/Rev



THIS COPY HAS BEEN SIGNED BY OR WITH THE
 AUTHORITY OF THE DISTRICT COUNCIL
 PURSUANT TO SECTION 215 OF THE COPYRIGHT,
 DESIGNS AND PATENTS ACT 1988 UNLESS
 THAT ACT OTHERWISE PROVIDES OTHERWISE
 COPYRIGHT AND DESIGN RIGHTS ARE RESERVED TO
 WITHIN THE DISTRICT COUNCIL OF THE



Ordnance Survey © Crown Copyright 2014 All rights reserved.
 Licence number 100022432 Planned Scale - 1:1250

