


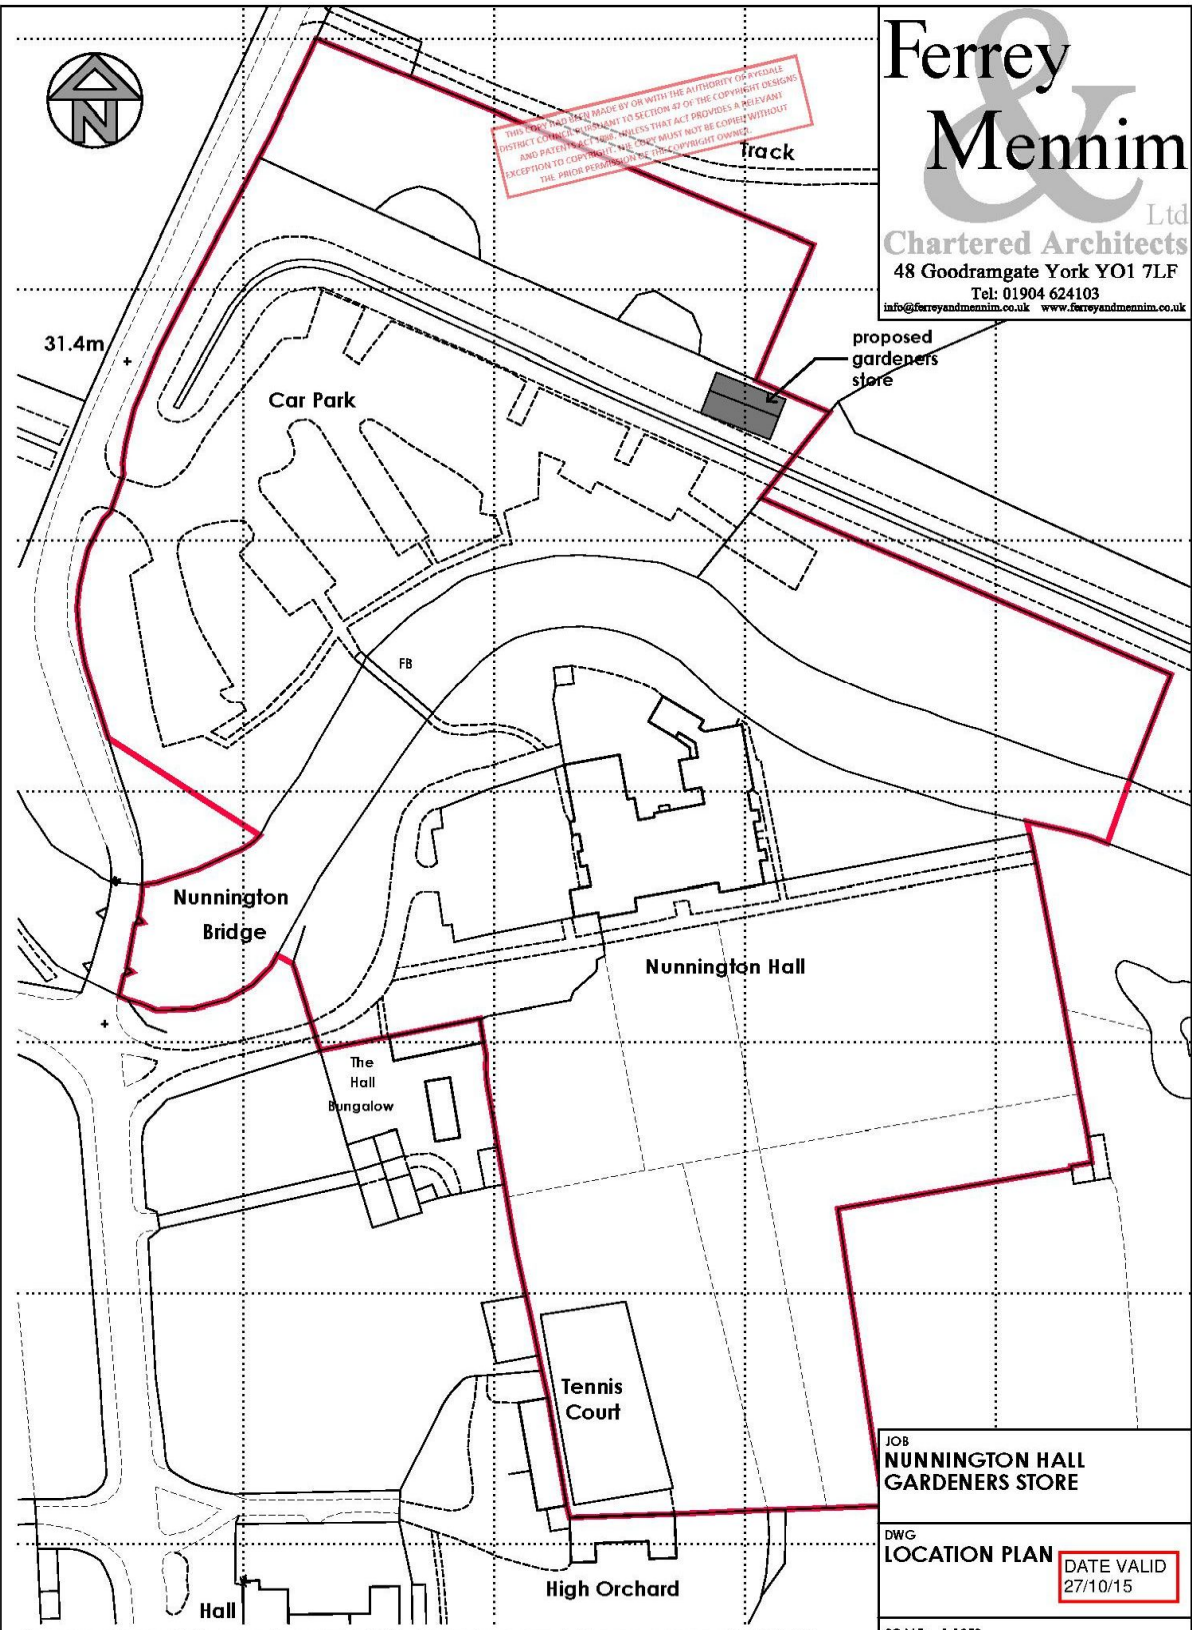


THIS DOCUMENT IS MADE BY OR WITH THE AUTHORITY OF THE ARCHITECTS' REGISTRATION BOARD AND IS NOT TO BE USED FOR ANY OTHER PURPOSES WITHOUT THE PRIOR PERMISSION OF THE ARCHITECTS' REGISTRATION BOARD.

**Ferrey & Mennim** Ltd  
Chartered Architects  
48 Goodramgate York YO1 7LF  
Tel: 01904 624103  
info@ferreymennim.co.uk www.ferreymennim.co.uk



Ordnance Survey (c) Crown Copyright 2015. All rights reserved. Licence number 100022432

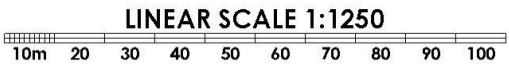

1-tpa issue-drs-02/10/15

|   |    |                        |
|---|----|------------------------|
| JOB<br><b>NUNNINGTON HALL<br/>GARDENERS STORE</b> |    |                        |
| DWG<br><b>LOCATION PLAN</b>                       |    | DATE VALID<br>27/10/15 |
| SCALE: 1:1250                                     |    |                        |
| DATE: SEPTEMBER 2015                              |    |                        |
| DRAWN: AB/DRS                                     |    |                        |
| DWG NO: 2444                                      | LP | 1                      |