


THIS COPY HAS BEEN MADE BY OR WITH THE AUTHORITY OF PRESTON DISTRICT COUNCIL PURSUANT TO SECTION 47 OF THE COPYRIGHT, DESIGNS AND PATENTS ACT 1988, UNLESS THAT ACT PROVIDES TO THE CONTRARY. EXCEPT TO THE EXTENT THAT THIS COPY IS MADE IN ACCORDANCE WITH THE PRIOR PERMISSION OF THE COPYRIGHT OWNER.

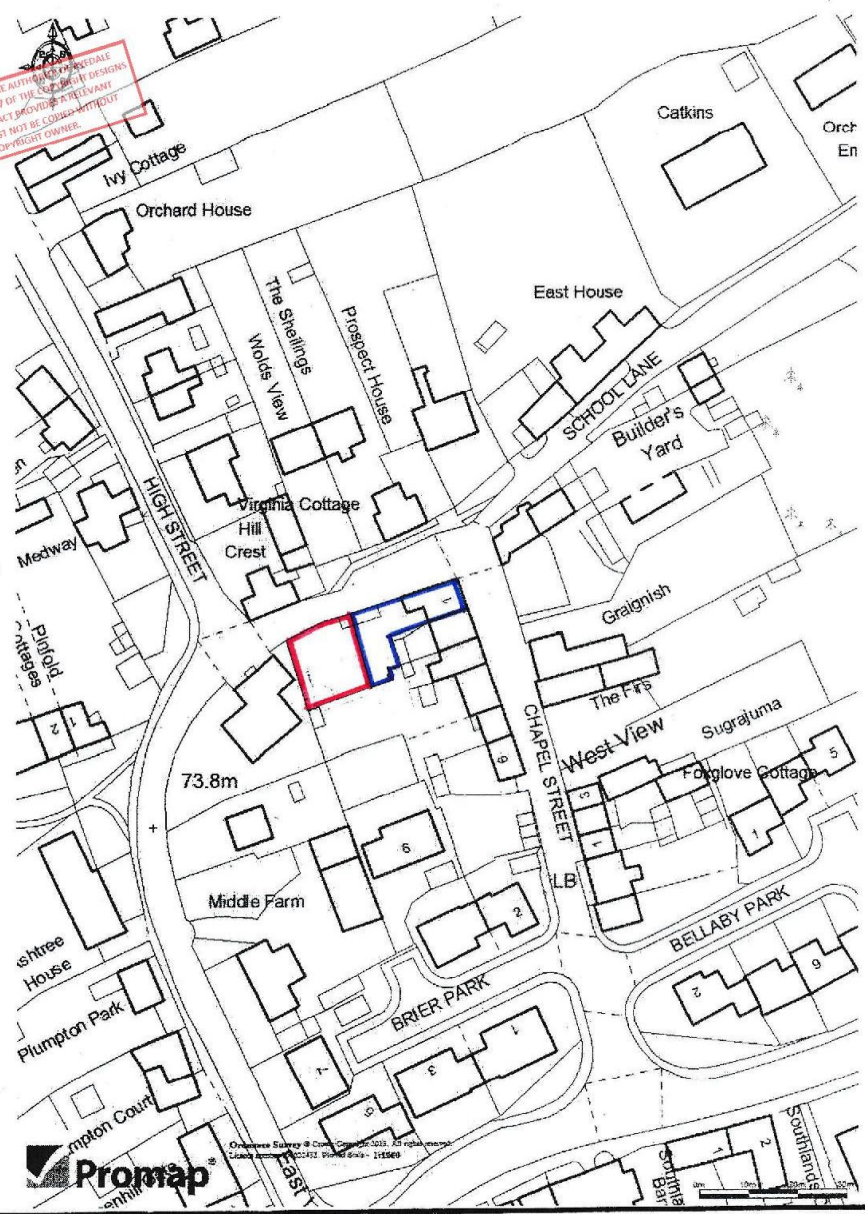

Drawing Title

SITE LOCATION PLAN

Project

PROPOSED BUNGALOW LAND TO THE REAR OF 1 CHAPEL STREET, NAWTON

Scale 1:1250 @A4
Job Ref. J 65A

Date 11/2015
Dwg. No. SL1

Planning and Landscape Associates Ltd

Town Planning Consultants and Landscape Architects
87, Cop Lane, Penwortham, Preston PR1 9AH Tel & Fax 01772 743047

djtoft@virginmedia.com

DATE VALID
01/12/15