


Drawing Title  
**TOPOGRAPHIC SURVEY**  
 Project  
**PROPOSED BUNGALOW**  
**LAND TO THE REAR OF 1 CHAPEL STREET, NAWTON**

Scale 1:200 @A4 Job Ref. J 65A Dwg. No. T31

2000N

THIS COPY AND ALL RIGHTS ARE RESERVED BY THE SURVEYOR. ANY REPRODUCTION OR TRANSMISSION IN ANY FORM OR BY ANY MEANS, WITHOUT THE WRITTEN PERMISSION OF THE SURVEYOR IS PROHIBITED.

1980N

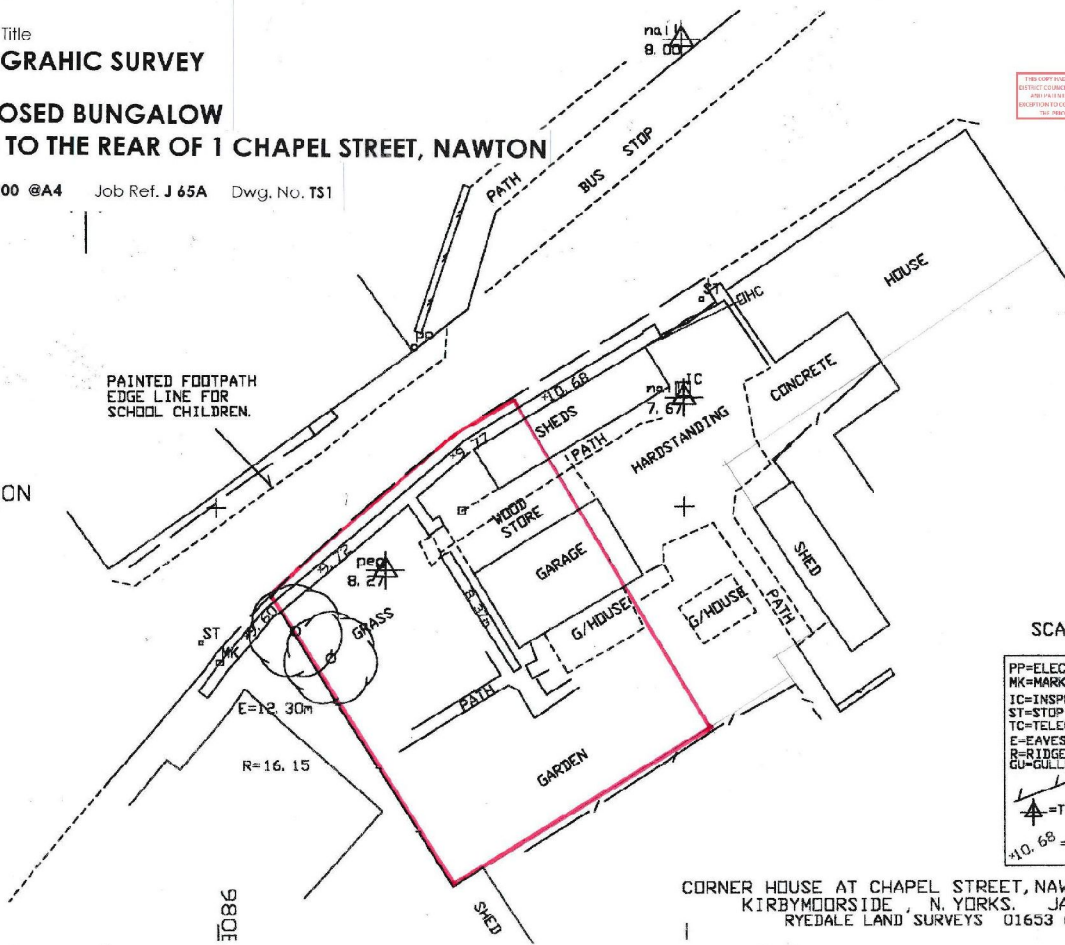

SCALE 1/200

- PP=ELECTRICITY POLE
- MK=MARKER POST
- IC=INSPECTION COVER
- ST=STOP TAP
- TC=TELECOM COVER
- E=EAVES HEIGHT
- R=RIDGE HEIGHT
- GU=GULLEY
- = RETAINING WALL
- ▲ = TBH HEIGHT
- H.O. 6<sup>B</sup> = TOP OF WALL LEVEL

CORNER HOUSE AT CHAPEL STREET, NAWTON BEADLAM,  
 KIRBYMOORSIDE, N. YORKS. JAN. 2013  
 RYEDALE LAND SURVEYS 01653 696213

DATE VALID  
 01/12/15