



REVISED PLAN

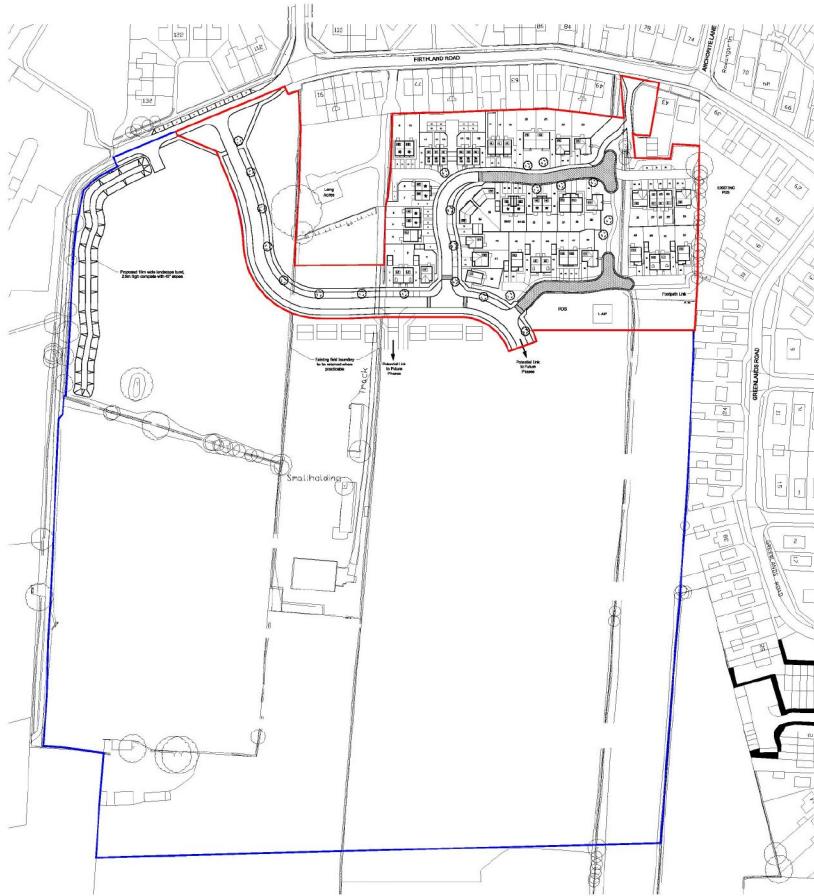

THIS COPY MUST BE KEPT IN LINE WITH THE AUTHORITY OF ORIGINAL
 DESIGN AND NOT BE REPRODUCED OR USED FOR ANY OTHER PURPOSES WITHOUT
 THE WRITTEN PERMISSION OF THE AUTHOR. (THIS COPY MUST BE DESTROYED WHEN
 NOT IN USE.)



Revisions
Development Firthland Road, Pickering
Drawing Title Location Plan
 <p>Parsimmon Homes Yorkshire Parsimmon House Falstaff York YC16 4FE Tel : 01924 546109 Fax : 01924 556142 www.parsimmonhomes.com</p>
Scale: 1:1250 @ A2 Drawn: BJW Date: Jul 2015 File: <small>W:\Development\91718\91718_003\003\Falstaff_Pickering_P1\03\003_001.dwg</small>
DATE: 29/07/15
Drawing No. 6677/003 Rev: -