



APPROVED  
 GENERAL PURPOSE  
 FARM BUILDING  
 FOR  
 MR. S. BURNISTER  
  
 RYEDALE DM  
 17 DEC 05  
 DEVELOPMENT  
 MANAGEMENT  
  
 SCALE  
 100/1200/1400/1600  
  
 DRAWING NO  
 204/12/1  
  
 DATE  
 DECEMBER 2005  
  
 DRAWING BY  
 JOHN H. SKELTON  
 0944 710001

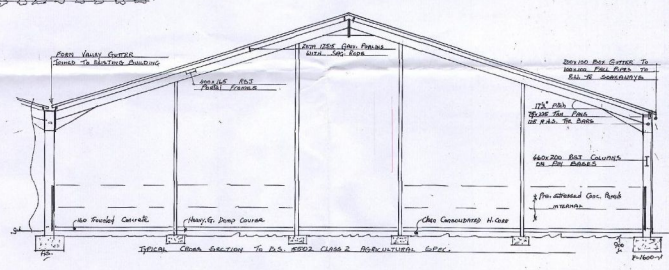

SECTIONS SCALE 1:100

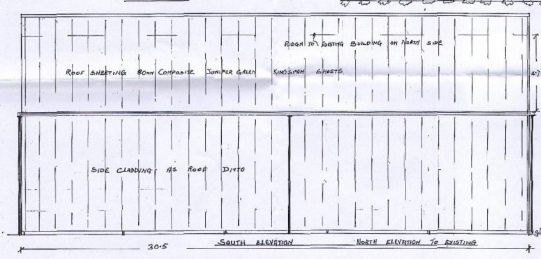