


# PLAN No. 2

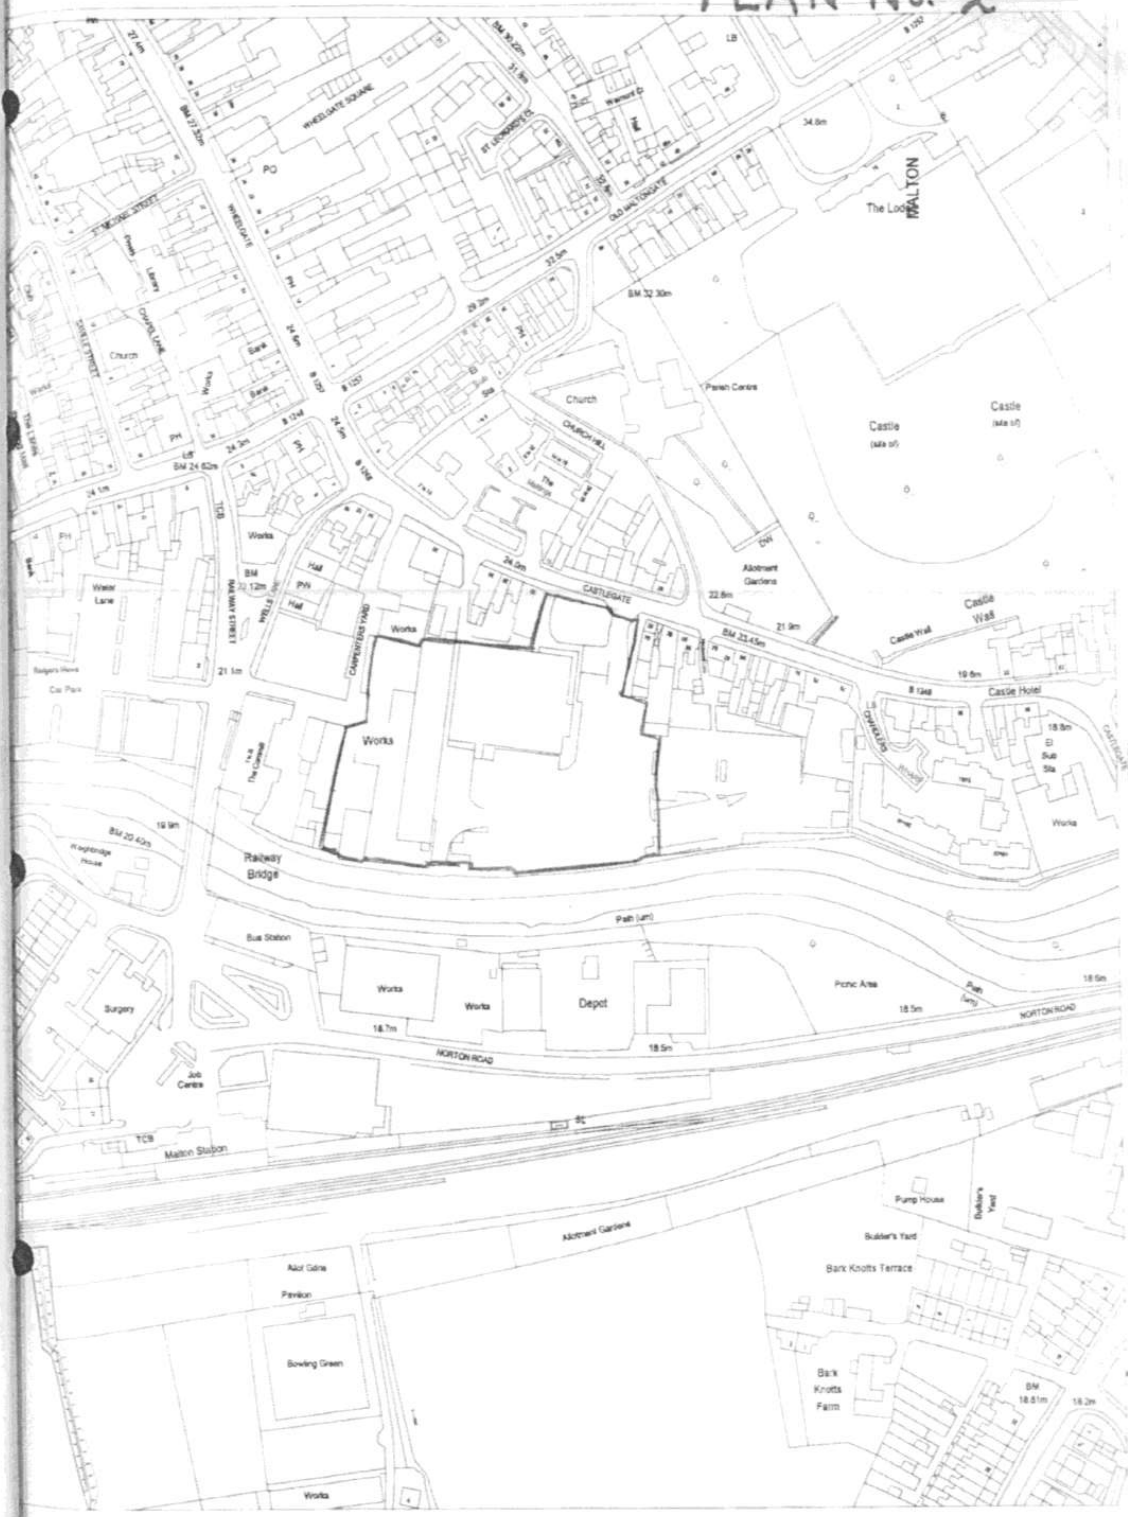

SCALE 1:2500	DRAWN BY	DATE 26th July 1999
Department	Planning Services	Drawing No.

Ryedale House, Malton  
North Yorkshire, YO17 7HH

© Crown copyright. All rights reserved. Ryedale District Council. Licence No. 079219. 26th July 1999