


THIS DRAWING IS TO BE READ IN CONJUNCTION WITH THE SCHEDULE OF WORKS

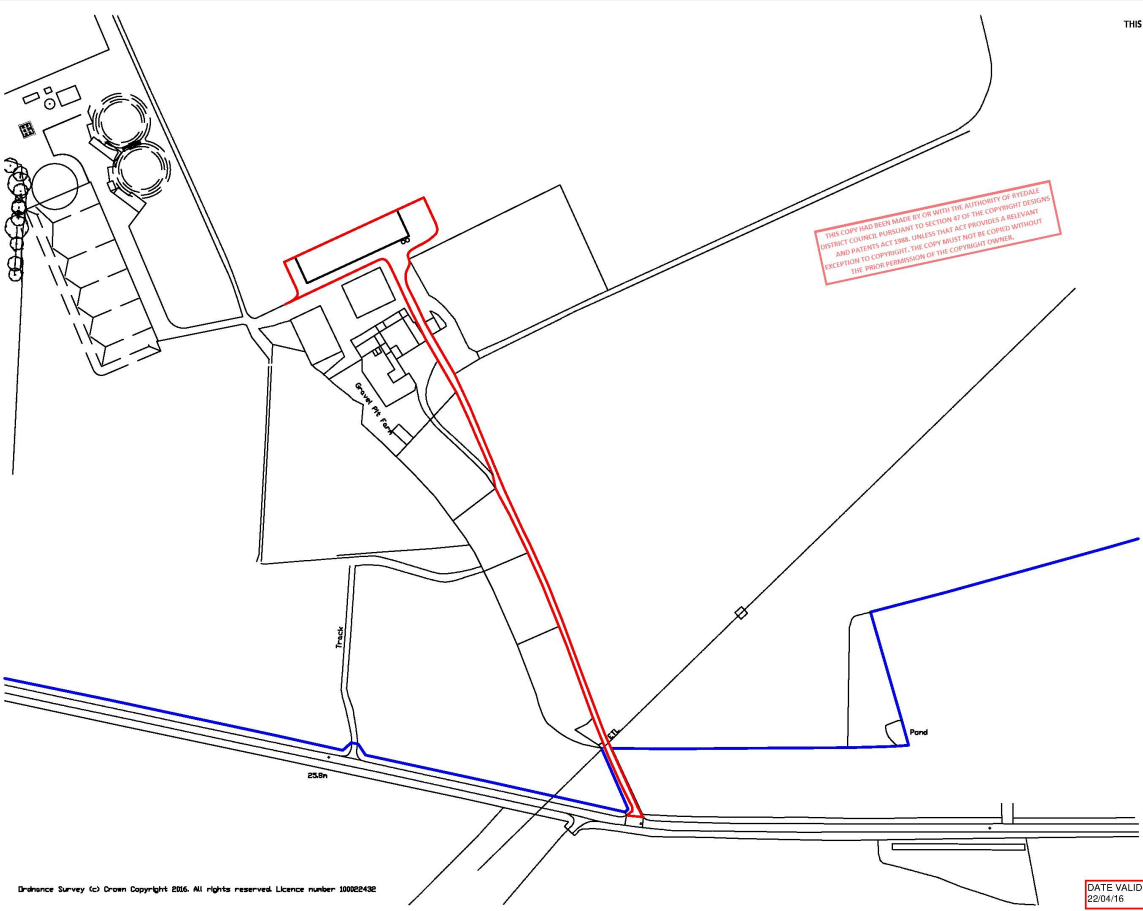

THIS COPY HAS BEEN MADE BY OR WITH THE AUTHORITY OF SEVEALE DISTRICT COUNCIL PURSUANT TO SECTION 47 OF THE COPYRIGHT DESIGN AND PATENTS ACT 1988. UNLESS THERE HAS BEEN AN EXTENSION TO COPYRIGHT, THIS COPY MAY NOT BE COPIED WITHOUT THE PRIOR PERMISSION OF THE COPYRIGHT OWNER.



Station Farm Offices  
Wansford Road  
Nafferton  
Drifffield  
East Yorkshire  
YO25 8NJ  
T : 01377 253363  
E : mail@ianpick.co.uk  
W : www.ianpickassociates.co.uk

CLIENT  
D & J.A Jones  
Landsmoth Hall  
Kilby Sigston  
Northallerton  
DL61 3TF

JOB TITLE  
Free Range Egg Laying Unit

DWG. TITLE  
Location Plan A3

SCALE 1:2500  
DRN SH

DWG. NUMBER  
IPVJ01

DATE March 16  
REV -

DATE VALID  
22/04/16