



New Cliff House

THIS COPY HAD BEEN MADE BY OR WITH THE AUTHORITY OF RYEDALE DISTRICT COUNCIL PURSUANT TO SECTION 47 OF THE COPYRIGHT DESIGNS AND PATENTS ACT 1988. UNLESS THAT ACT PROVIDES A RELEVANT EXCEPTION TO COPYRIGHT, THE COPY MUST NOT BE COPIED WITHOUT THE PRIOR PERMISSION OF THE COPYRIGHT OWNER.

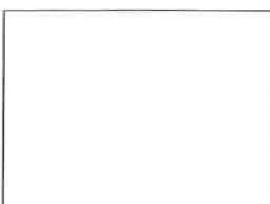

OS MasterMap 1250/2500/10000 scale
18 April 2016, ID: BLJT-00520565
www.planningapplicationmaps.co.uk
1:2500 scale print at A4, Centre: 474868 E, 485080 N
©Crown Copyright Ordnance Survey. Licence no. 100051661

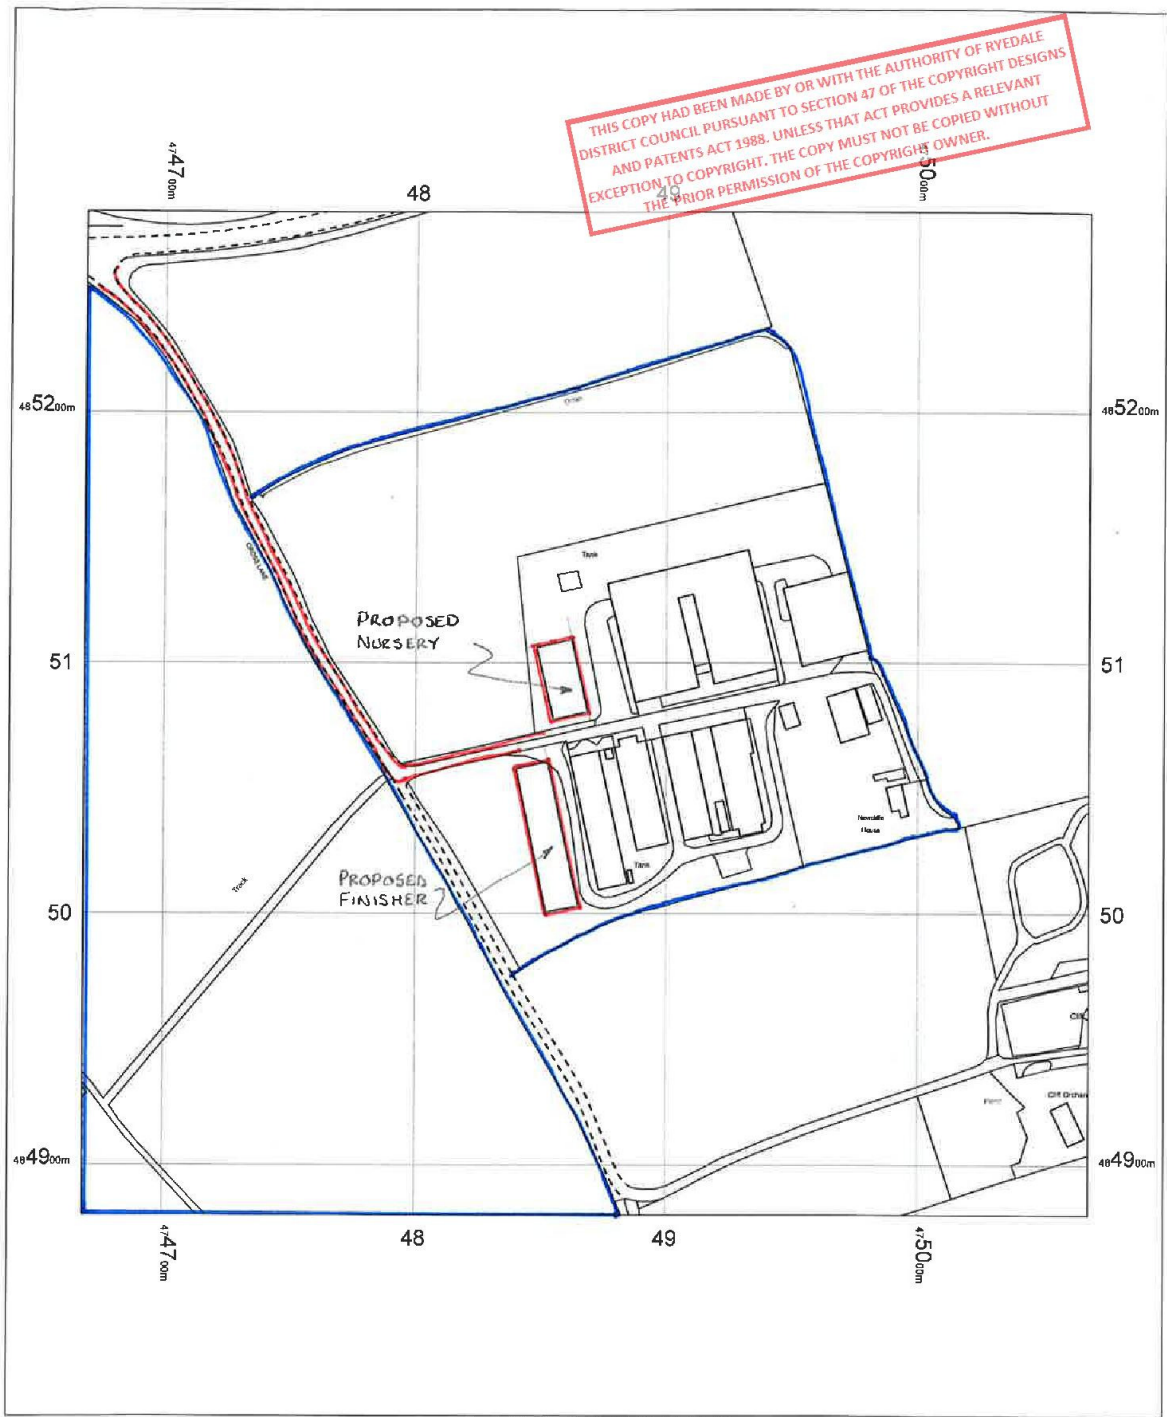

DATE VALID
03/05/16

