


EAST HESLETON Wood Fr,  
MAP REF BUILDINGS 938.740

O.S. SHEET No's SE 97 NW / SE 97 SW.

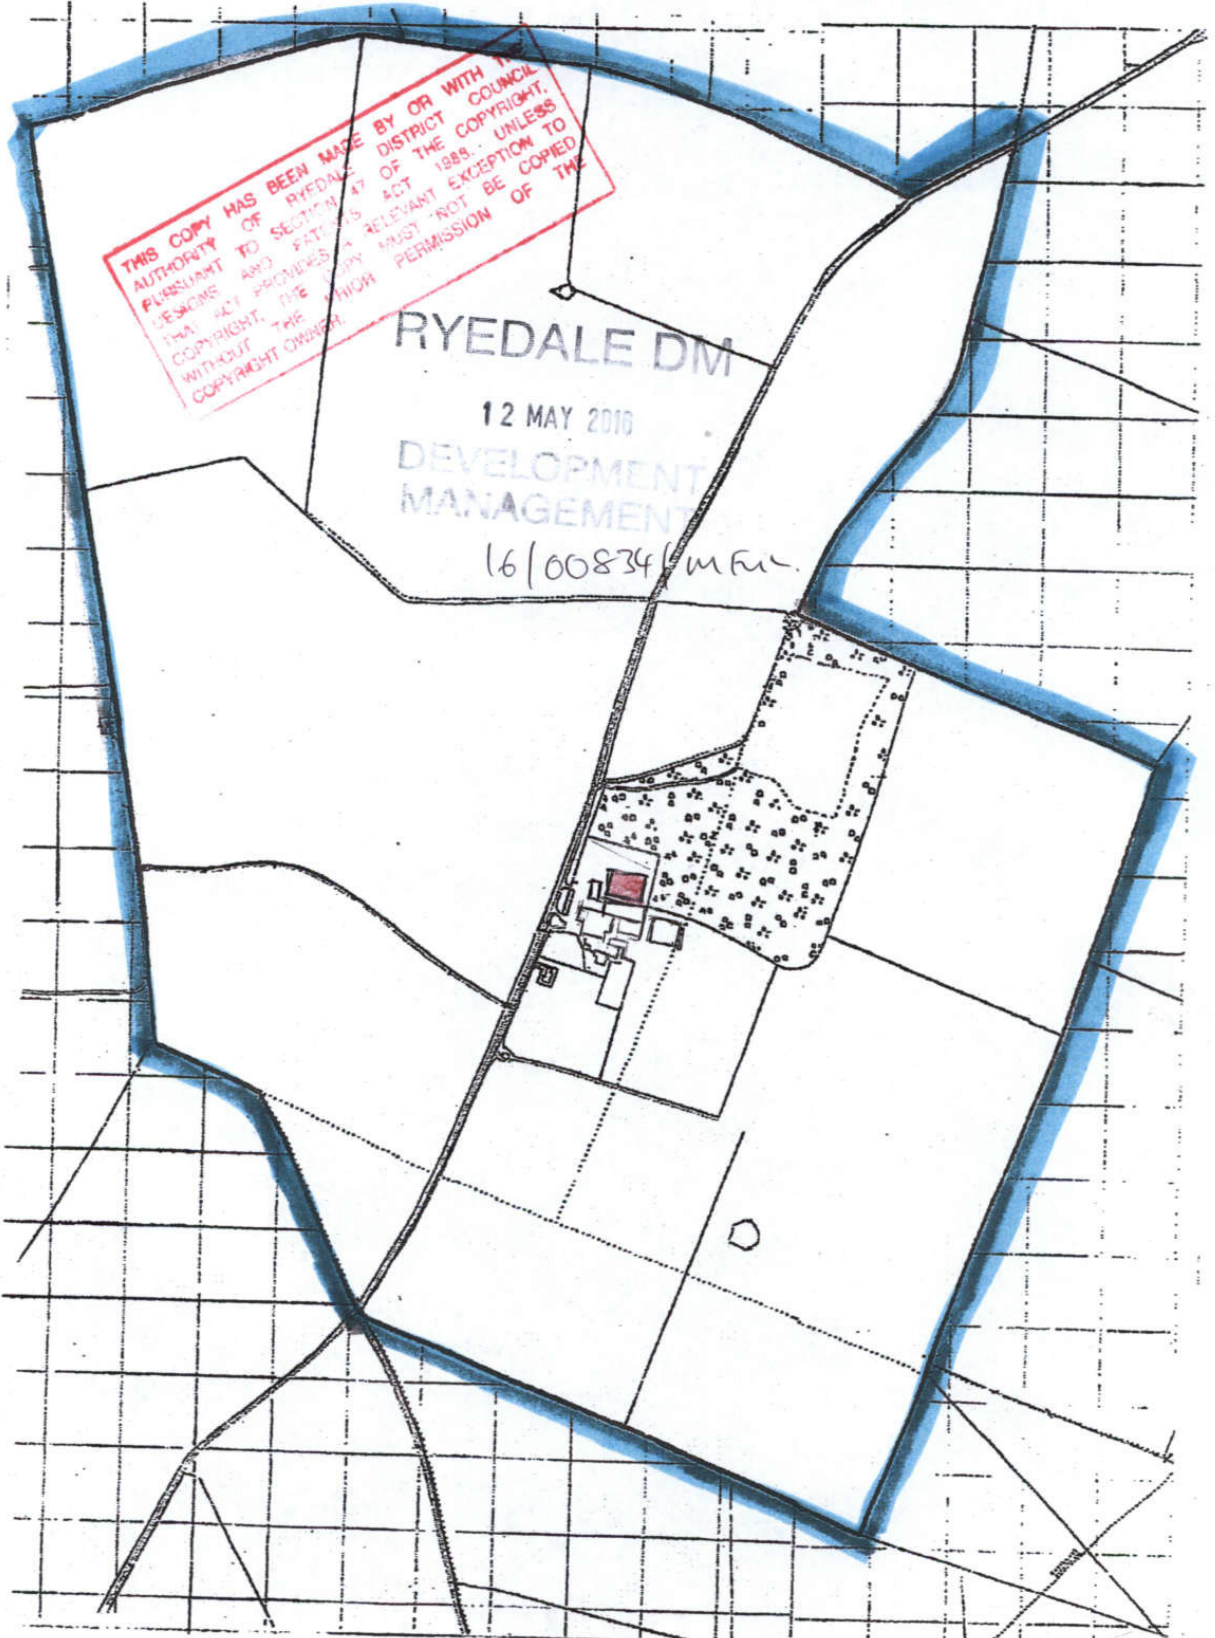

16/00834/MFUL FOOTPATH/BRIDLEWAY MAP  
CORNTOOTH. EAST HESLINGTON Woods FARM

THIS COPY HAS BEEN MADE BY OR WITH THE AUTHORITY OF RYEDALE DISTRICT COUNCIL PURSUANT TO SECTION 47 OF THE PATENTS ACT 1988. THAT ACT PROVIDES A RELEVANT EXCEPTION TO COPYRIGHT. THE COPY MUST NOT BE COPIED WITHOUT THE PERMISSION OF THE COPYRIGHT OWNER.

RYEDALE DM

12 MAY 2016

DEVELOPMENT  
MANAGEMENT

16/00834/MFUL

people  
usually  
walk

