


FOR INFORMATION  
 SITE LOCATION FROM ORIGINAL PERMISSION  
 07/00995/FUL

THIS COPY HAS BEEN MADE BY OR WITH THE AUTHORITY OF RYEDALE DISTRICT COUNCIL PURSUANT TO SECTION 77 OF THE COPYRIGHT, DESIGNS AND PATENTS ACT 1988 UNLESS THAT ACT PROVIDES A RELEVANT EXCEPTION TO COPYRIGHT, THE COPY MUST NOT BE COPIED WITHOUT THE PRIOR PERMISSION OF THE COPYRIGHT OWNER.

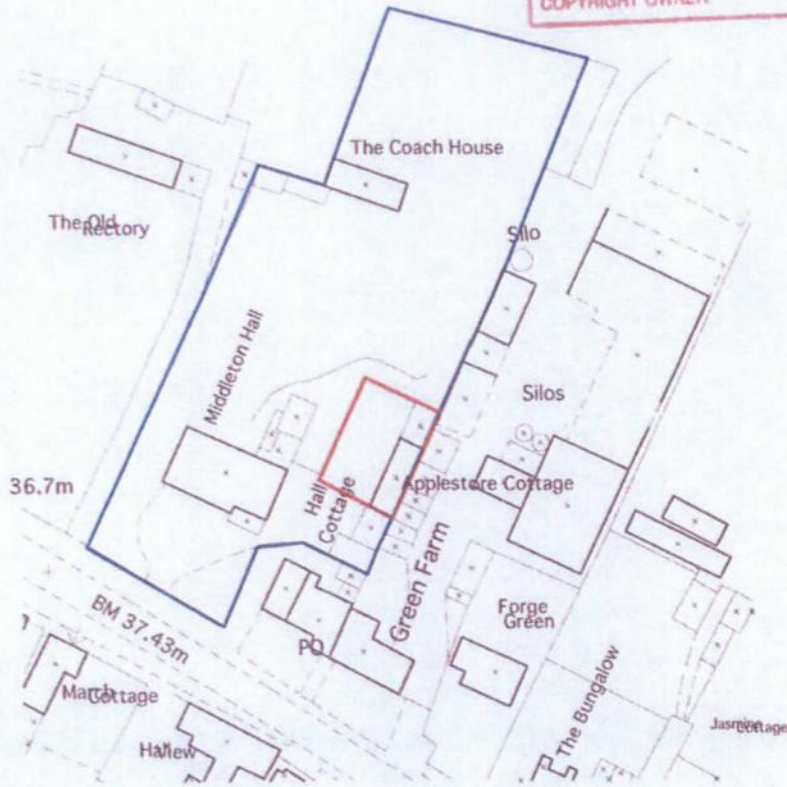

— Client ownership extent  
 — Development extent

RYEDALE D.C.  
 13 NOV 2007  
 DEVELOPMENT CONTROL

1:250 @ A4  
 No. Date Drawn Checked

**bramhall blenkham** RIBA #

The Millings, Millton, North Yorkshire YO17 7DP  
 ☎ 01863 803333 ☎ 01863 803605 ✉ info@bramhall.com www.bramhall.com

Middleton Barn

Client: Mr A Thornton

Project: Location Plan

Scale: 1:1250 @ A4

Project Ref: AC 21.08.07	Drawn By: 863	Checked By: 101	Scale: A
--------------------------	---------------	-----------------	----------

16/01236/73A.  
 RYEDALE DM  
 22 JUL 2016  
 DEVELOPMENT  
 MANAGEMENT