


n.b. verify all measurements on site. do not scale from this drawing. use latest revision.

REVISED PLAN

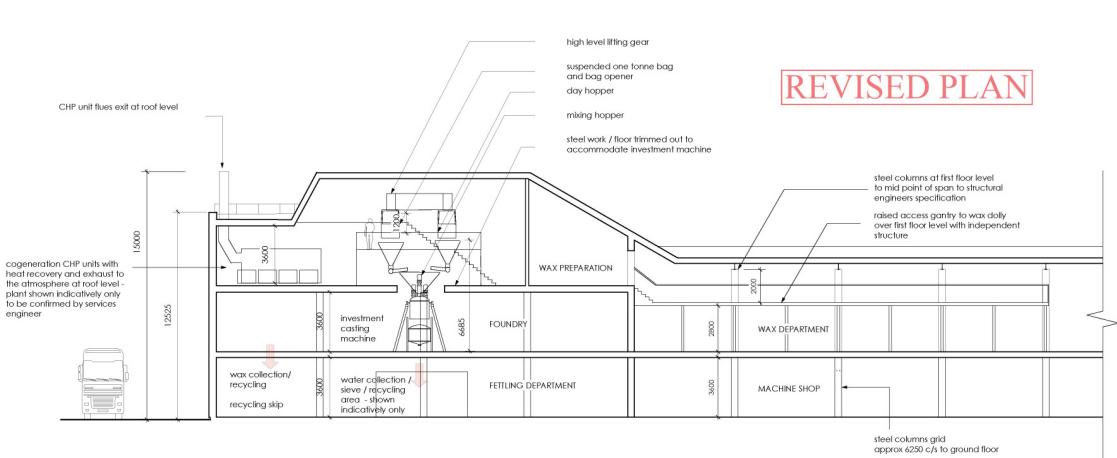

Sylatech - partial section thru' foundry ①
Scale: 1:100

REVISIONS AND DATA MADE TO THIS DRAWING ARE SUBJECT TO STEAMER DIRECTOR APPROVAL AND NOTIFICATION TO THE CONTRACTOR AND ARCHITECT CONSULTANT. THIS DRAWING IS NOT FOR CONSTRUCTION USE. THIS DRAWING IS FOR INFORMATION ONLY. THE COPY AND PRINTS ARE FOR CONFIDENTIAL USE ONLY.


Rev A: minor adjustments and reformatting 25.07.14

newton tower
heated land
service yard Y022 7TW
01777 850000
e: newton@newton.co.uk

job:
**SYLATECH
PICKERING PLANT**

title:
**PROPOSED NEW
FACILITY -
SECTION THROUGH
FOUNDRY END**

date: SEPT2015	scale: 1:100 9A1 1:200 9A3
drawn: 087 / 3.08	checked: A

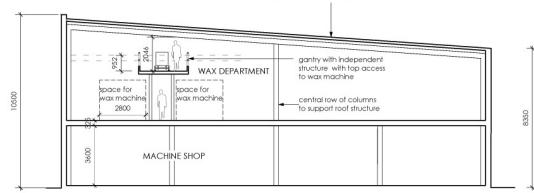

Sylatech - section through wax department /machine shop ②
Scale: 1:100