

Demise of Property



THIS COPY SHD BEEN MADE BY OR WITH THE AUTHORITY OF RETICULATED DISTRICT COUNCIL PURSUANT TO SECTION 47 OF THE COPYRIGHT RESIGNS AND PATENTS ACT 1988. UNLESS THAT ACT PROVIDES A RELEVANT EXCEPTION TO COPYRIGHT, THIS COPY SHD NOT BE COPIED WITHOUT THE PRIOR PERMISSION OF THE COPYRIGHT OWNER.

Notes:
1. Do not scale from this drawing.
2. Dimensions to be checked on site by the contractor and not dimensions to be taken from this drawing.
3. Report all drawing errors and omissions to the architect.



mass architecture
54 Blossom Street
York
North Yorkshire
YO24 1AP
01904 848 888
info@massarchitecture.com
www.massarchitecture.com

Project Name
Woodlands Farm

Drawing Title/Location
Location Plan

Drawn: GM Check: CH


Scale: 1:250@A3 Date: 1:12/20@A3

Project: A202

Drawing Number: A202_00

Status:

Rev	Description	By	Date

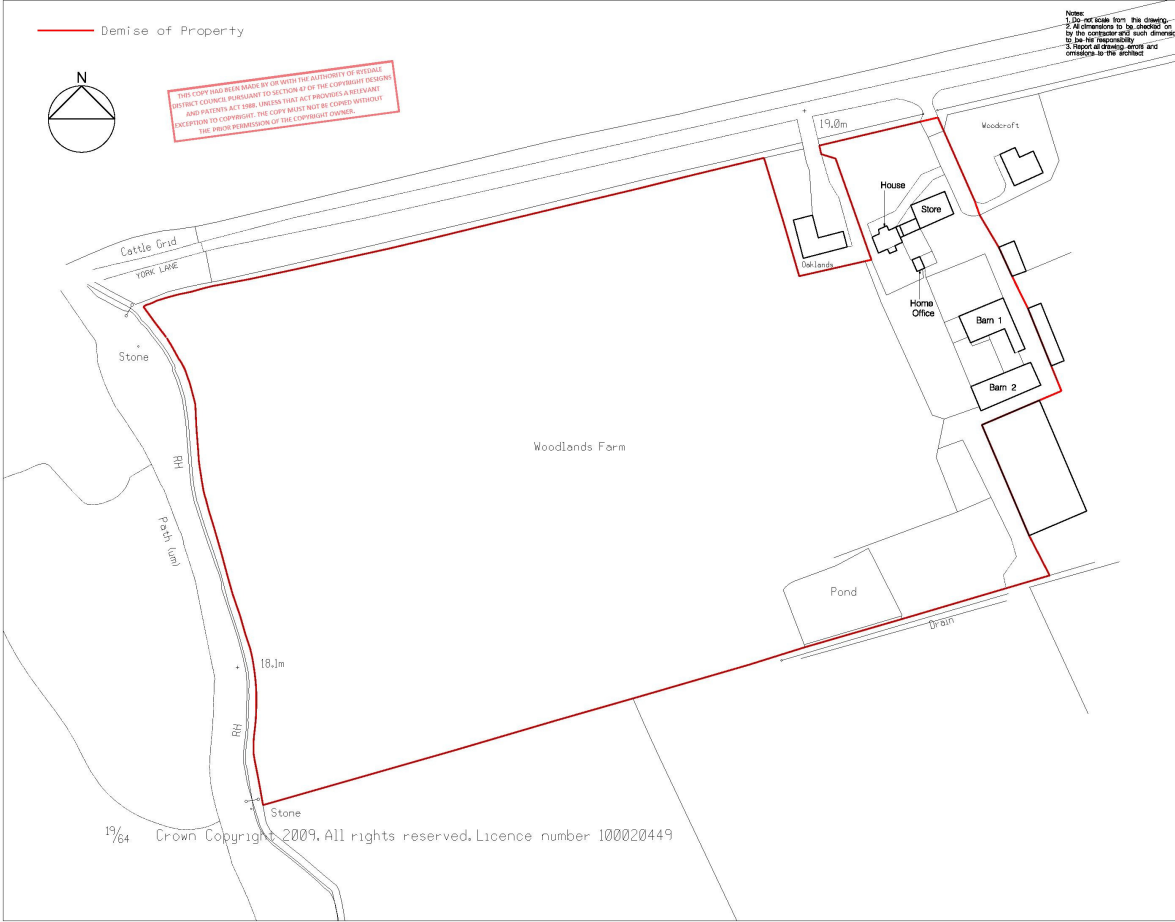

19/64 Crown Copyright 2009. All rights reserved. Licence number 100020449

DATE VALID
21/06/16