


THIS COPY HAS BEEN MADE BY OR WITH THE AUTHORITY OF RYEDALE DISTRICT COUNCIL PURSUANT TO SECTION 41 OF THE COPYRIGHT DESIGNS AND PATENTS ACT 1988. UNLESS THAT ACT PROVIDES A RELEVANT EXCEPTION TO COPYRIGHT, THIS COPY MUST NOT BE COPIED WITHOUT THE PRIOR PERMISSION OF THE COPYRIGHT OWNER.

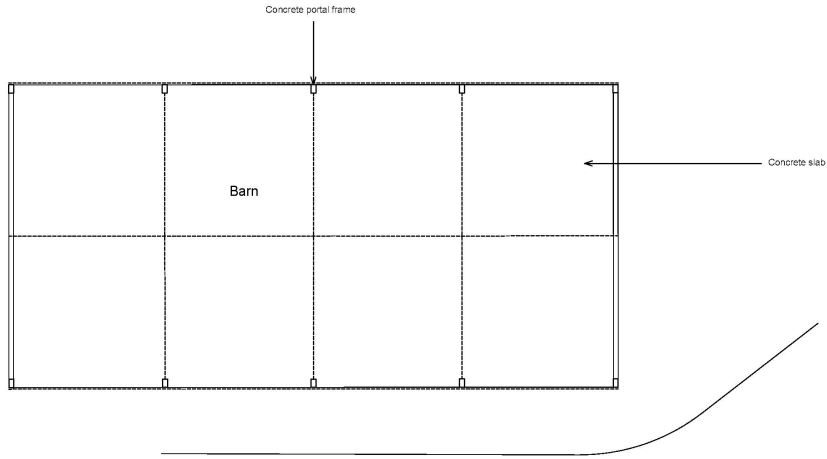

Existing Barn Plan

mass architecture  
54 Blossom Street  
York  
North Yorkshire  
YO24 1AP  
01904 848 898  
info@massarchitecture.com  
www.massarchitecture.com

- Notes:
1. Do not scale from this drawing.
  2. All dimensions to be checked on site by the contractor and such dimensions to be their responsibility.
  3. Report all drawing errors and omissions to the architect.

project title  
Woodlands Farm, Flaxton

drawing title  
Existing Barn Plan

|                |               |
|----------------|---------------|
| drawn A.R.     | check GM      |
| scale 1:100@A3 | date 07/04/16 |

project number A092

drawing number A092/140

status Planning

| rev | description | by | date |
|-----|-------------|----|------|
|     |             |    |      |

DATE VALID  
21/06/16

