

THIS COPY HAS BEEN MADE BY OR WITH THE AUTHORITY OF RYedale DISTRICT COUNCIL PURSUANT TO SECTION 47 OF THE COPYRIGHT DESIGN AND PATENTS ACT 1988. UNLESS THAT ACT PROVIDES A RELEVANT EXCEPTION TO COPYRIGHT, THE COPY MUST NOT BE COPIED WITHOUT THE PRIOR PERMISSION OF THE COPYRIGHT OWNER.

mass architecture  
 54 Blossom Street  
 York  
 North Yorkshire  
 YO24 1AP  
 01904 848 898  
 info@massarchitecture.com  
 www.massarchitecture.com

Notes:  
 1. Do not scale from this drawing.  
 2. All dimensions to be checked on site by the contractor and such dimensions to be met accordingly.  
 3. Report all drawing errors and omissions to the architect.

project title  
**Woodlands Farm, Flaxton**

drawing title  
**Proposed Reception Plan**


drawn: GM	check: CH
scale: 1:100@A3	date: 28/03/16

project number: A092

drawing number: A092/130

status: Planning

no.	description	by	date

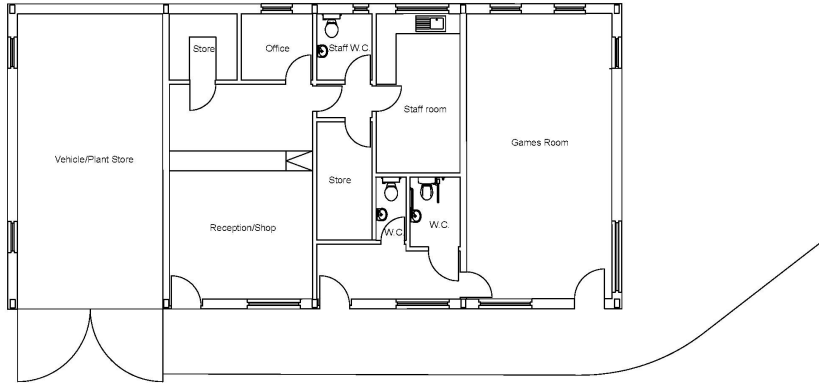

Reception Proposed Plan

DATE VALID  
 21/06/16

