


THIS COPY HAS BEEN MADE BY OR WITH THE AUTHORITY OF RYEDALE DISTRICT COUNCIL PURSUANT TO SECTION 47 OF THE COPYRIGHT, DESIGNS AND PATENTS ACT 1988. UNLESS THAT ACT PROVIDES A RELEVANT EXCEPTION TO COPYRIGHT, THE COPY MUST NOT BE COPIED WITHOUT THE PRIOR PERMISSION OF THE COPYRIGHT OWNER.

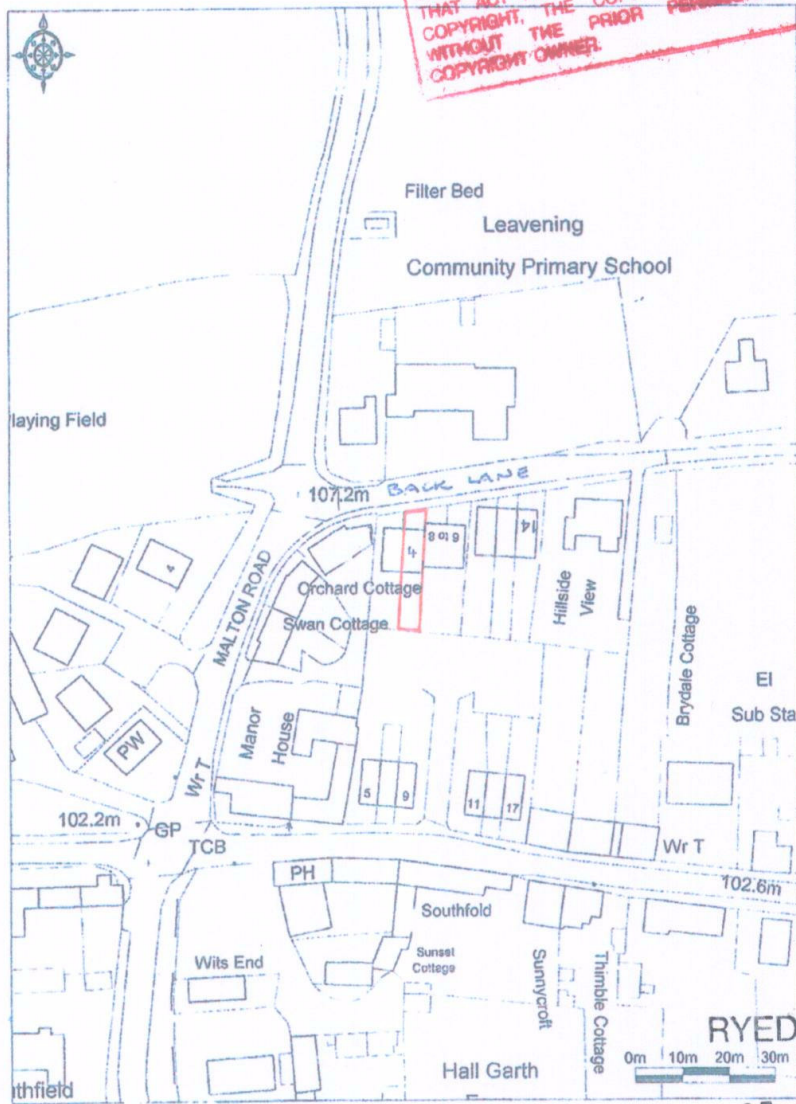

RYEDALE D.C.

27 JAN 2010

LOCATION PLAN scale 1:1250

DEVELOPMENT CONTROL

DRAWING TITLE Proposed Two Storey Extension to the rear of 4 Back Lane, Leavening, Malton.	CLIENT Mr & Mrs B.Crowder 4 Back Lane Leavening Malton YO17 9SZ	SCALES 1:1250
	Plan No. BC2009/1001	DATE Sept. 2009