


Area Edged In Blue In The Ownership  
of Mr & Mrs Stephenson

Site Referred To Edged In Red

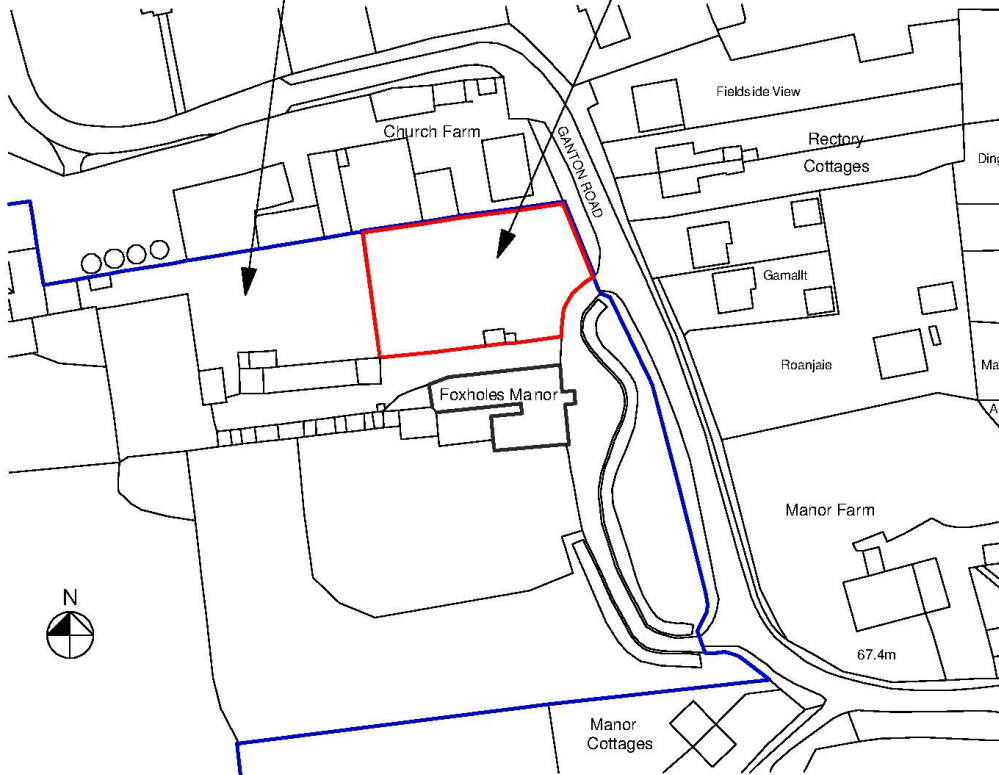

*Location Plan*  
Scale 1:1250

THIS COPY HAD BEEN MADE BY OR WITH THE AUTHORITY OF RYEDALE DISTRICT COUNCIL PURSUANT TO SECTION 47 OF THE COPYRIGHT DESIGNS AND PATENTS ACT 1988. UNLESS THAT ACT PROVIDES A RELEVANT EXCEPTION TO COPYRIGHT, THE COPY MUST NOT BE COPIED WITHOUT THE PRIOR PERMISSION OF THE COPYRIGHT OWNER.

Revision:	A
Drawing Number	2016/086/1
Date Drawn	Feb 2017
Scale	1:1250
Client	Mr & Mrs Stephenson
Project	Proposed Dwelling @ Foxholes Manor, Foxholes YO25 3QL
Title	Location Plan

**Drawing Designs Solutions Ltd**  
Architectural Specialists in Domestic & Residential Design  
Suite 4  
Wellington House  
1 Wellington Road  
Bridlington  
East Yorkshire  
YO15 2BA  
Tel: 01262 672096  
Email:

DATE VALID  
14/02/17