

THIS COPY HAS BEEN MADE BY OR WITH THE AUTHORITY OF RYEDALE DISTRICT COUNCIL PURSUANT TO SECTION 47 OF THE COPYRIGHT DESIGNS AND PATENTS ACT 1988. UNLESS THAT ACT PROVIDES A RELEVANT EXCEPTION TO COPYRIGHT, THE COPY MUST NOT BE COPIED WITHOUT THE PRIOR PERMISSION OF THE COPYRIGHT OWNER.

NOTE* SIGNAGE TO BE DISPLAYED WARNING CONTRACTORS WORKING WITHIN THE OCCUPATION NON COMPLIANCE ZONE.

ICNIRP EXCLUSION ZONES ARE BASED ON VALUES WITHIN THE MBL ICNIRP COMPLIANCE CERTIFICATION DOCUMENT G5DD008 R6.0

PROPOSED SITE TYPE GF (1800).
 USED VALUES FOR EE ONLY
 PROPOSED WORKS: EE NEW BUILD SITE
 PROPOSED ANTENNA TYPE: HBX-901605-A1M
 PROPOSED BEARINGS: 300/60/180
 PROPOSED BUILD HEIGHT: 13.2m
 FRONT DISTANCE PUBLIC: 25.6m
 FRONT DISTANCE OCCUPATIONAL: 10.7m
 PUBLIC BUILD HEIGHT: 5.2m
 COMPLIANCE DISTANCES BASED ON THE FOLLOWING EQUIPMENT POWER:
 800MHz - 80W
 1800MHz - 320W

B	ACCESS TO SITE CLARIFIED & SITE RE-LOCATED	12.01.17	AR	DM
A	ISSUED FOR APPROVAL	10.01.17	AR	DM

No.	Revision	Date	By	chkd
-----	----------	------	----	------



Hatfield Business Park
 Hatfield
 Hertfordshire
 AL10 9BW
 Tel: 01767 915300
 Fax: 01767 915001



WHP Wilkinson Helsby
 St. James Business Centre,
 Willerspool Causeway, Warrington,
 WAA 6PS
 Tel: 01925 424100 Fax: 01925 424101
 e-mail: whp@wilkinson-helsby.co.uk

Site Name & Address:
MOWTHORPE LANE, YORK, NORTH YORKSHIRE, YO60 6PZ


Title:
PROPOSED TELECOMMUNICATIONS ESN5010 SOUTH EAST ICNIRP ELEVATION

Purpose of Issue:
PLANNING

Drawing No:
ESN5010/75251 - 06

Cell No: **75251** Site No: **ESN5010**

Issue:	B	Scale:	AS STATED	CR'd:	DM	Date:	10.01.17
App:	AR	Date:	10.01.17	App:	DM	Date:	10.01.17

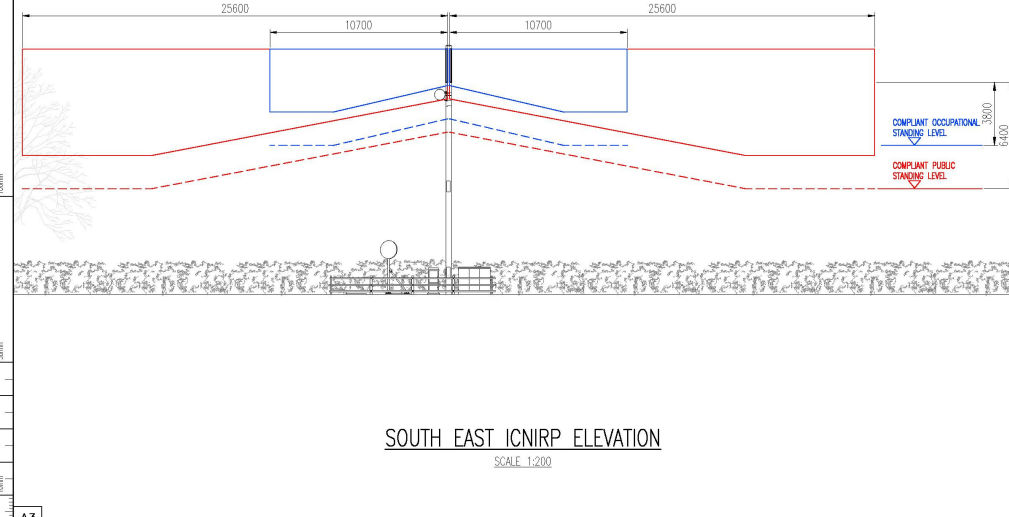


SOUTH EAST ICNIRP ELEVATION
 SCALE 1:200

A3

DATE VALID
 01.02.17

THIS COPY HAS BEEN MADE BY OR WITH THE AUTHORITY OF RYEDALE DISTRICT COUNCIL PURSUANT TO SECTION 47 OF THE COPYRIGHT DESIGNS AND PATENTS ACT 1988. UNLESS THAT ACT PROVIDES A RELEVANT EXCEPTION TO COPYRIGHT, THE COPY MUST NOT BE COPIED WITHOUT THE PRIOR PERMISSION OF THE COPYRIGHT OWNER.

NOTE* SIGNAGE TO BE DISPLAYED WARNING CONTRACTORS WORKING WITHIN THE OCCUPATION NON COMPLIANCE ZONE

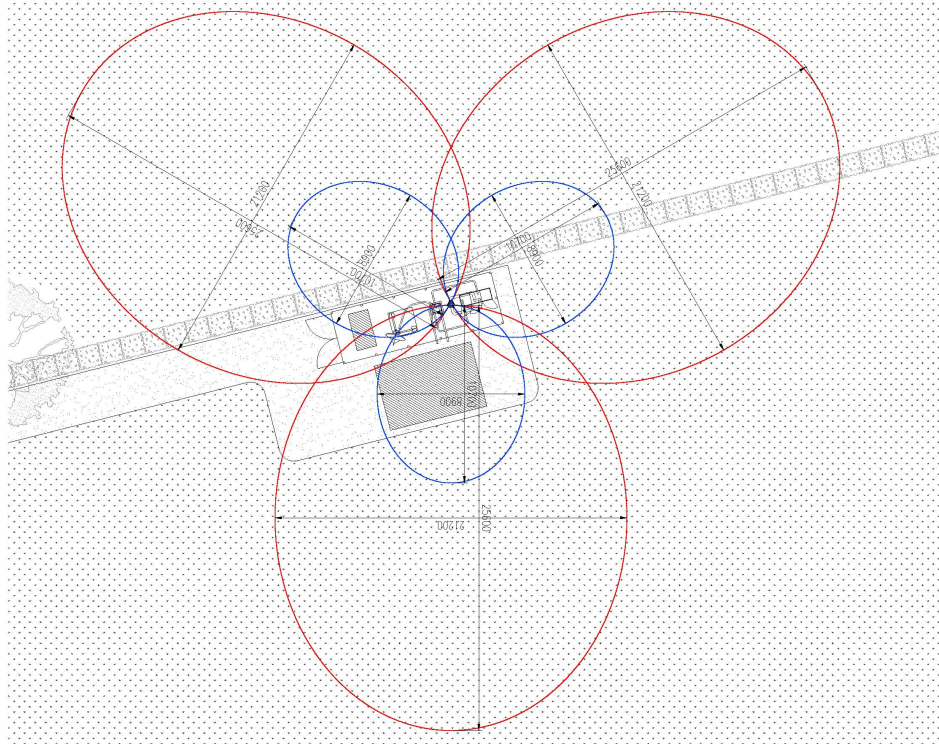

ICNIRP PLAN

SCALE 1:200

ICNIRP EXCLUSION ZONES ARE BASED ON VALUES WITHIN THE MBSL ICNIRP COMPLIANCE CERTIFICATION DOCUMENT G5DD008 RB.0

PROPOSED SITE TYPE GF (1800).
 USED VALUES FOR EE ONLY
 PROPOSED WORKS: EE NEW BUILD SITE
 PROPOSED ANTENNA TYPE: HBX-9016DS-A1M
 PROPOSED BEARINGS: 300/60/180
 PROPOSED BUILD HEIGHT: 13.2m
 FRONT DISTANCE PUBLIC: 25.6m
 FRONT DISTANCE OCCUPATIONAL: 10.7m
 PUBLIC BUILD HEIGHT: 5.2m
 COMPLIANCE DISTANCES BASED ON THE FOLLOWING
 EQUIPMENT POWER:
 800MHz - 80W
 1800MHz - 320W

B	ACCESS TO SITE CLARIFIED & SITE RE-LOCATED	12.01.17	AR	DM
A	ISSUED FOR APPROVAL	10.01.17	AR	DM

No.	Revision	Date	By	chkd
-----	----------	------	----	------

Site Name & Address:
 MOWTHORPE LANE, YORK, NORTH
 YORKSHIRE, YO60 6PZ

Title:
 PROPOSED TELECOMMUNICATIONS
 ESN5010
 ICNIRP PLAN

Purpose of Issue:
 PLANNING

Drawing No:
 ESN5010/75251 - 07

Cell No: 75251 Site No: ESN5010

Issue:	B	Scale:	AS STATED	CHK'D:	DM	Date:	10.01.17
Appr:	AR	Date:	10.01.17	Appr:	DM	Date:	10.01.17

DATE VALID
 01.02.17

10mm

10mm

10mm

A3

