
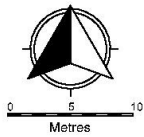


THIS DOCUMENT IS THE PROPERTY OF WEBSTER ASSOCIATES LTD. AND IS NOT TO BE REPRODUCED OR TRANSMITTED IN ANY FORM OR BY ANY MEANS, ELECTRONIC OR MECHANICAL, INCLUDING PHOTOCOPYING, RECORDING, OR BY ANY INFORMATION STORAGE AND RETRIEVAL SYSTEM, WITHOUT THE WRITTEN PERMISSION OF THE COPYRIGHT OWNER.

04.09.17

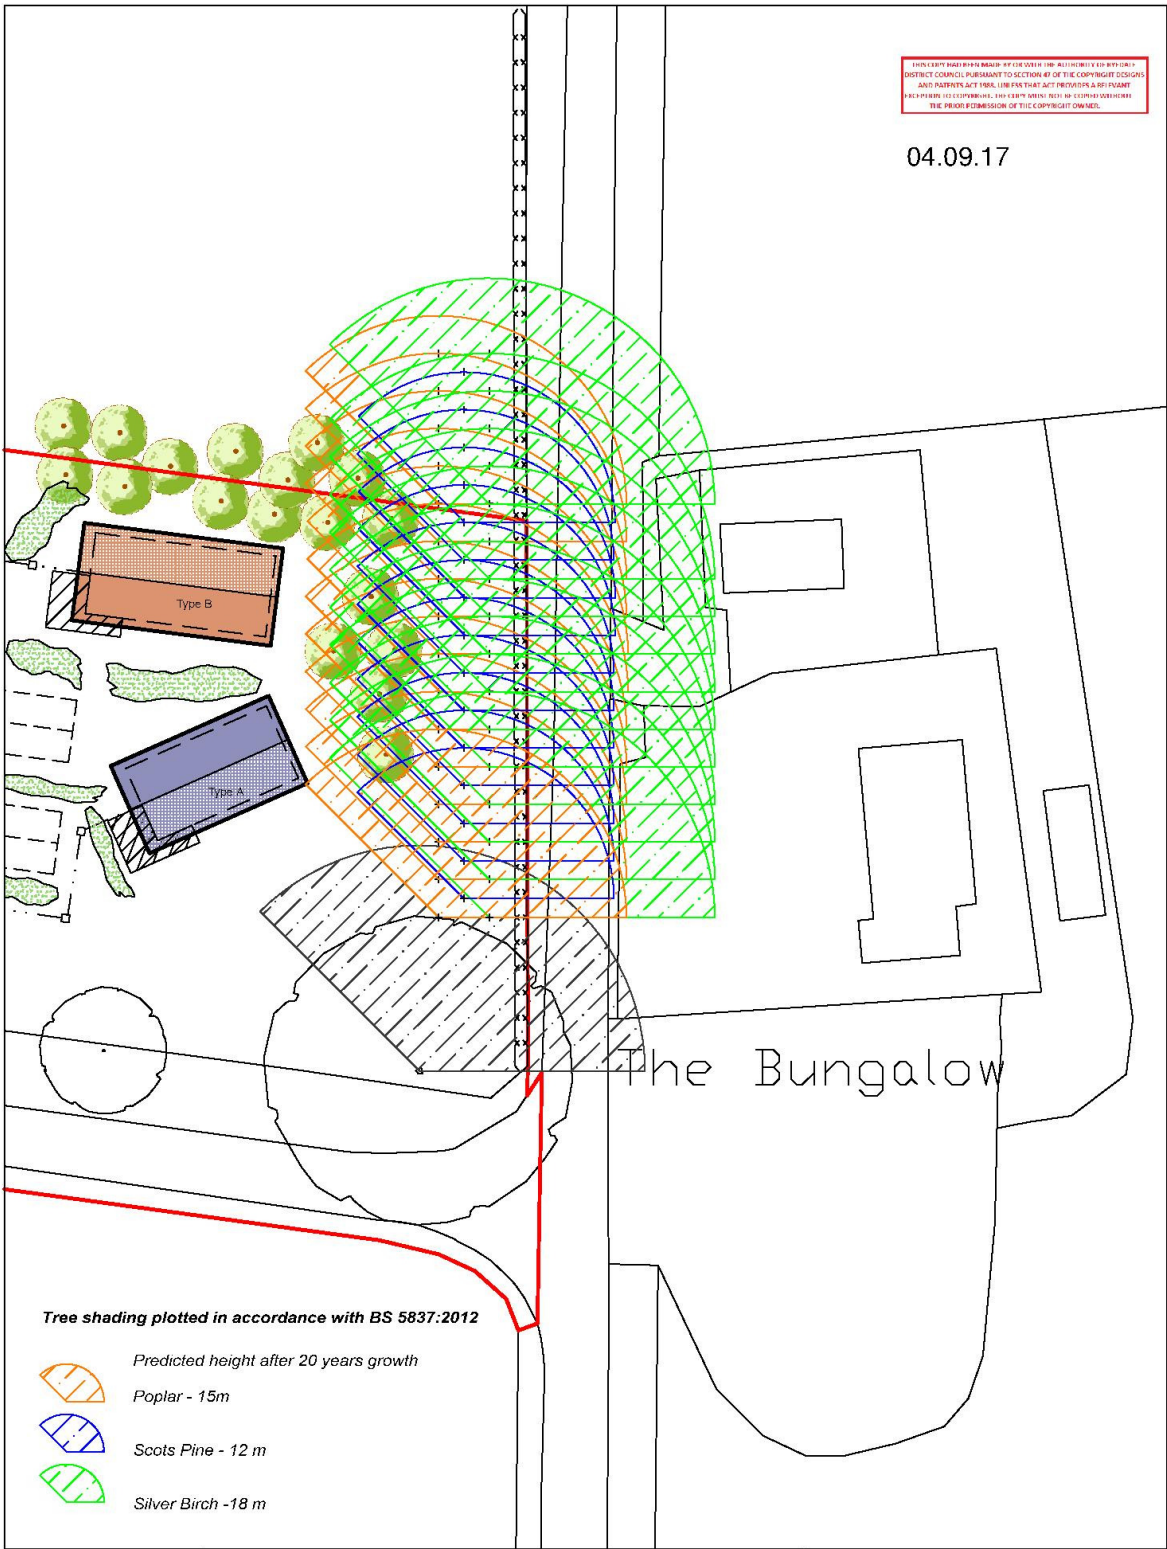

Client: Herbert Pension Scheme

Title: Holiday Lodges - Land north-east of Wombleton Grange
The Airfield, Wombleton, YO62 7RY

Date: 2.9.17 Scale: 1:500 @ A4 Drawing ref W - WG - 1.6

Webster Associates
Chartered Town Planners

3 Spaldwick Road
Stow Longa
Huntingdon
Cambs.
PE28 0TL Tel: 01480 860862