



COPYRIGHT OWNER
WITHOUT THE PRIOR PERMISSION OF THE
THAT ACT PROVIDES A BELLEVANT EXCEPTION TO
DEPNDENT AND THERE IS NO EXCEPT
ALTERNATIVE TO THE COPYRIGHT
COUNCIL

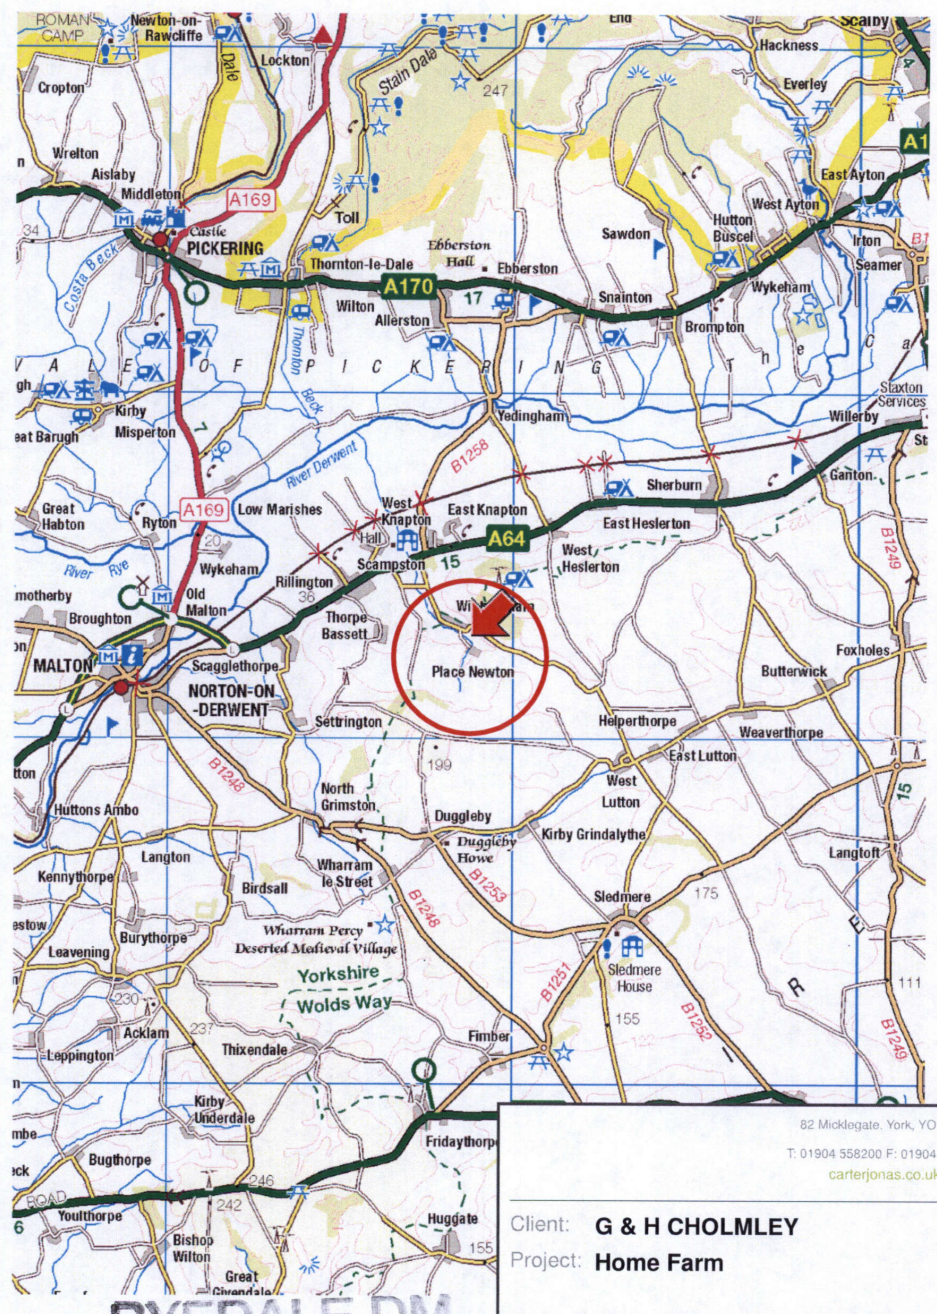

Map Centre: - 488755,472410

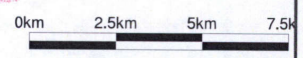

82 Micklegate, York, YO1 6LF
T: 01904 558200 F: 01904 610869
carterjonas.co.uk

Client: **G & H CHOLMLEY**
Project: **Home Farm**
Title: **Home Farm - Grain Store**

Scale: 1:175000 @A4 Date: 21 July 2017
Drawn by: Dwg no:

RYEDAILE DM

25 JUL 2017

**DEVELOPMENT
MANAGEMENT**

© Crown Copyright 2017. All rights reserved. Licence number 100022432