


COPYRIGHT OWNER
WITHOUT THE PRIOR PERMISSION OF THE
COPYRIGHT THE COPY MUST NOT BE COPIED
THAT ACT PROVIDES A RELEVANT EXCEPTION TO
COPYRIGHT AND PARTIES MUST BE ADVISED
THAT THE COPY HAS BEEN MADE OF WITH THE
COURTESY OF THE DISTRICT COUNCIL

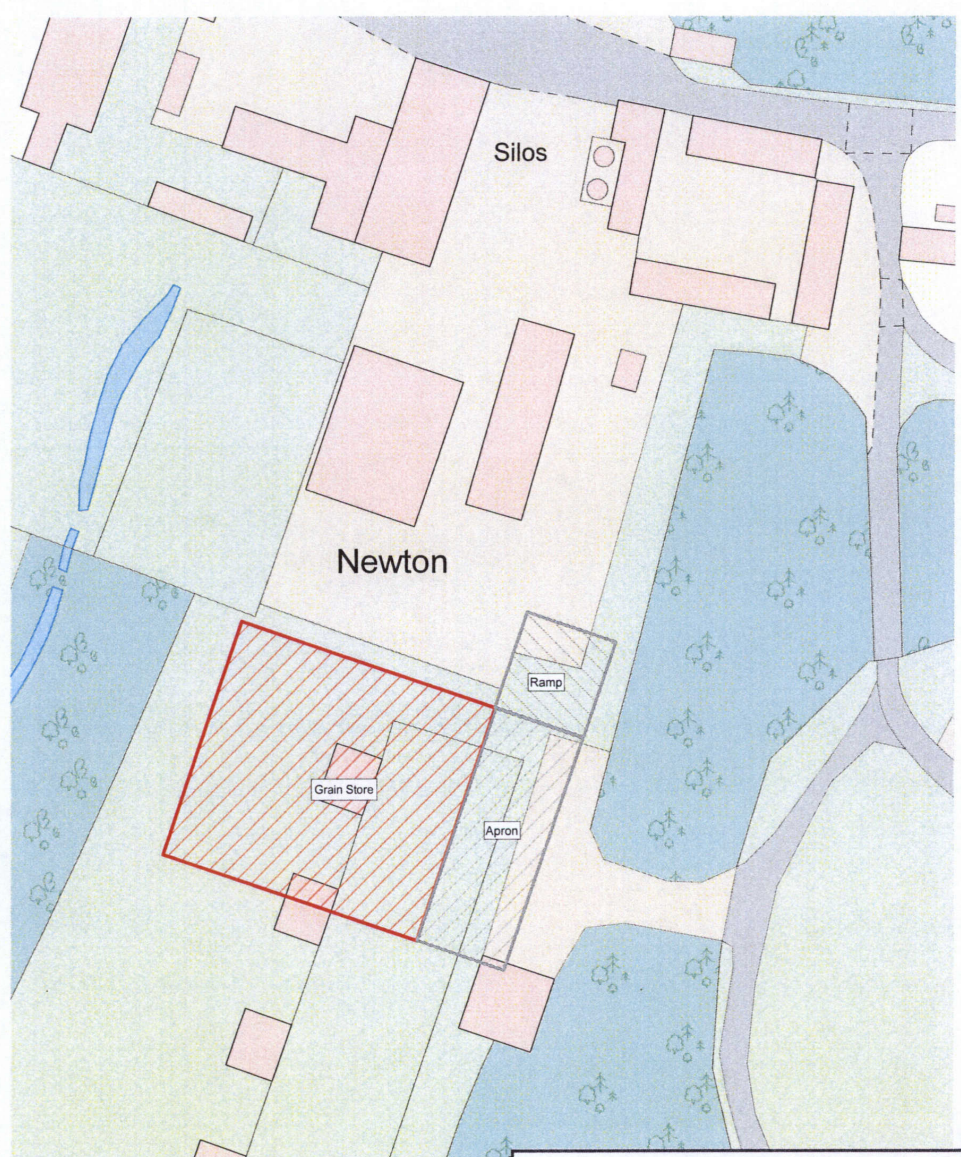

Map Centre: - 488756,472410

0m 10m 20m 30m



82 Micklegate, York, YO1 6LF
T: 01904 558200 F: 01904 610889
carterjonas.co.uk

Client: **G & H Cholmley**
Project: **Home Farm**

Title: **Home Farm - Grain Store**

Scale: 1:1000 @A4 Date: 21 July 2017
Drawn by: Dwg no:

RYEDALE DM

25 JUL 2017

DEVELOPMENT
MANAGEMENT