


Valid 30.10.17

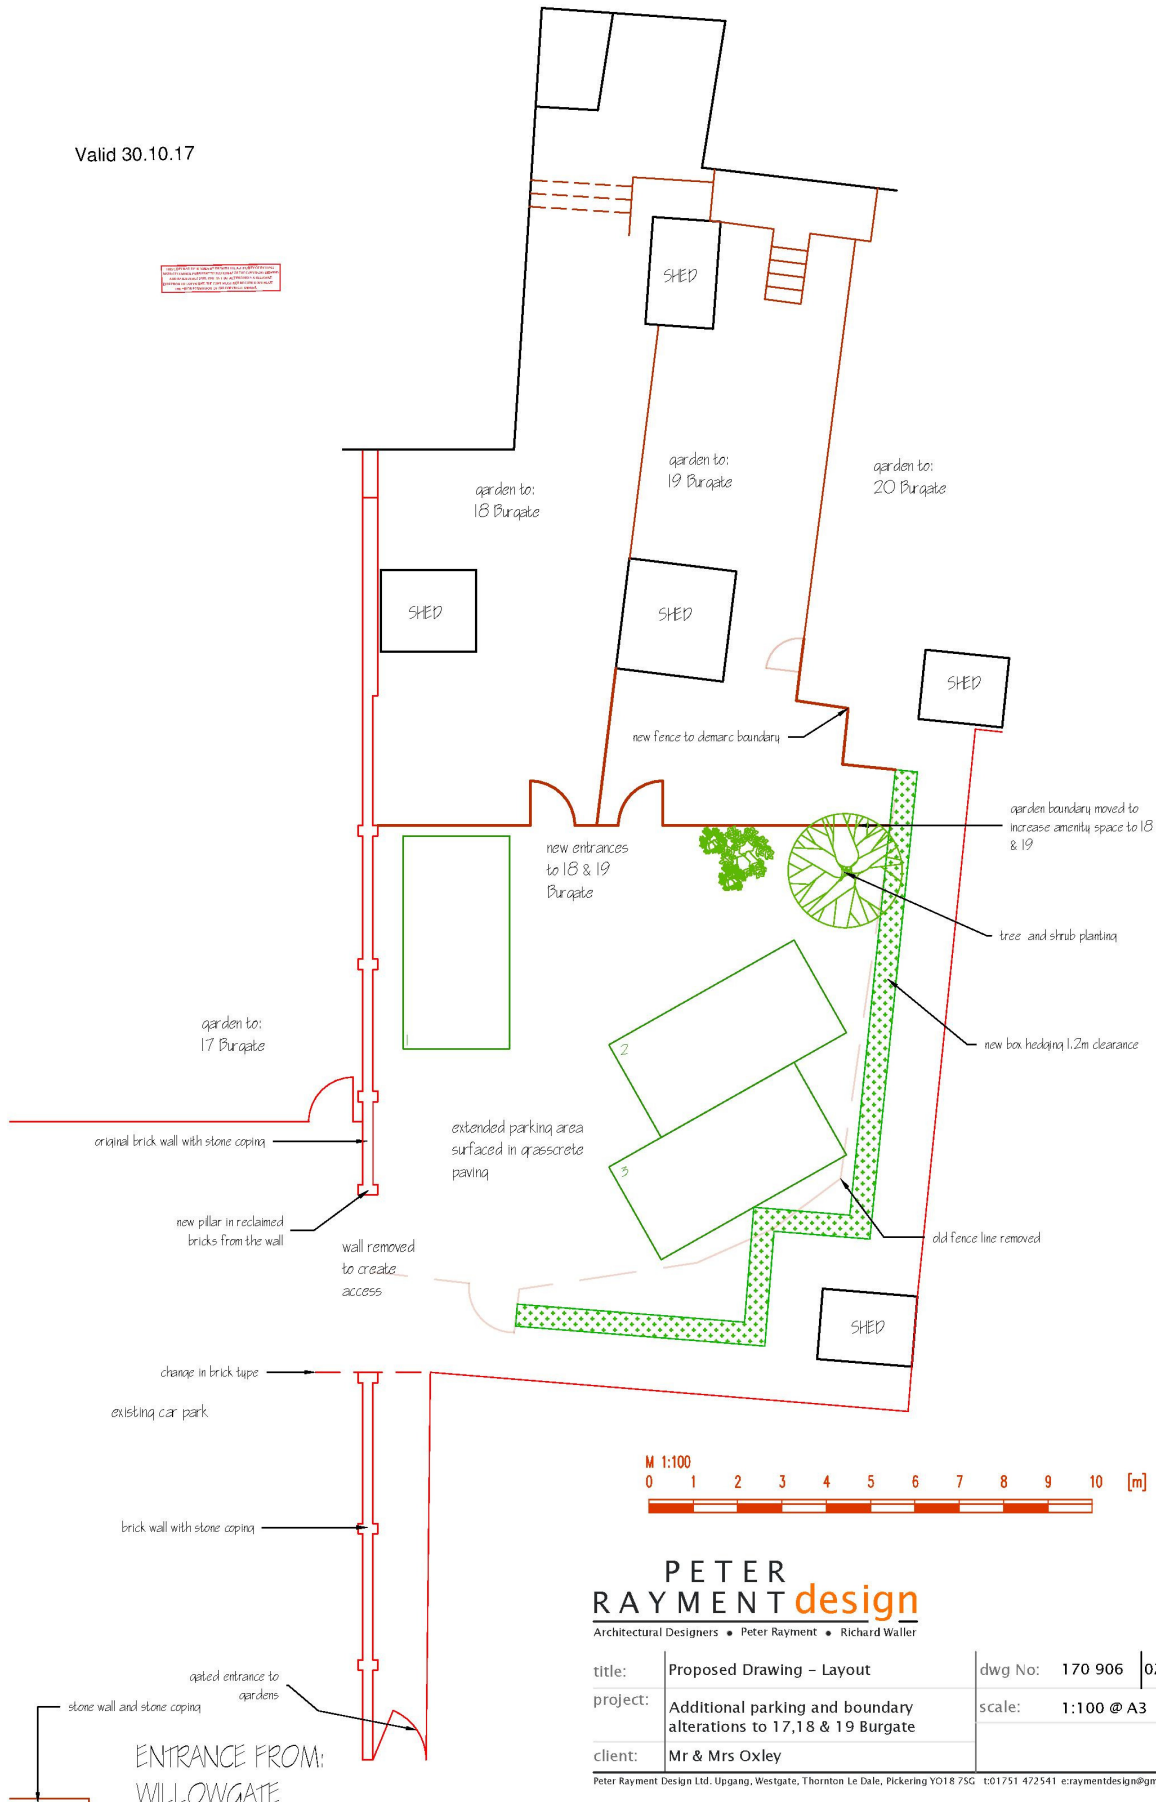

**PETER
RAYMENT design**

Architectural Designers • Peter Rayment • Richard Waller

title:	Proposed Drawing - Layout	dwg No:	170 906 02 v.-
project:	Additional parking and boundary alterations to 17, 18 & 19 Burgate	scale:	1:100 @ A3
client:	Mr & Mrs Oxley		

Peter Rayment Design Ltd, Uppang, Westgate, Thornton Le Dale, Pickering YO18 7SG t01751 472541 e:raymentdesign@gmail.com