


THIS COPY HAD BEEN MADE BY OR WITH THE AUTHORITY OF RYEDALE DISTRICT COUNCIL PURSUANT TO SECTION 47 OF THE COPYRIGHT DESIGNS AND PATENTS ACT 1988. UNLESS THAT ACT PROVIDES A RELEVANT EXCEPTION TO COPYRIGHT, THE COPY MUST NOT BE COPIED WITHOUT THE PRIOR PERMISSION OF THE COPYRIGHT OWNER.

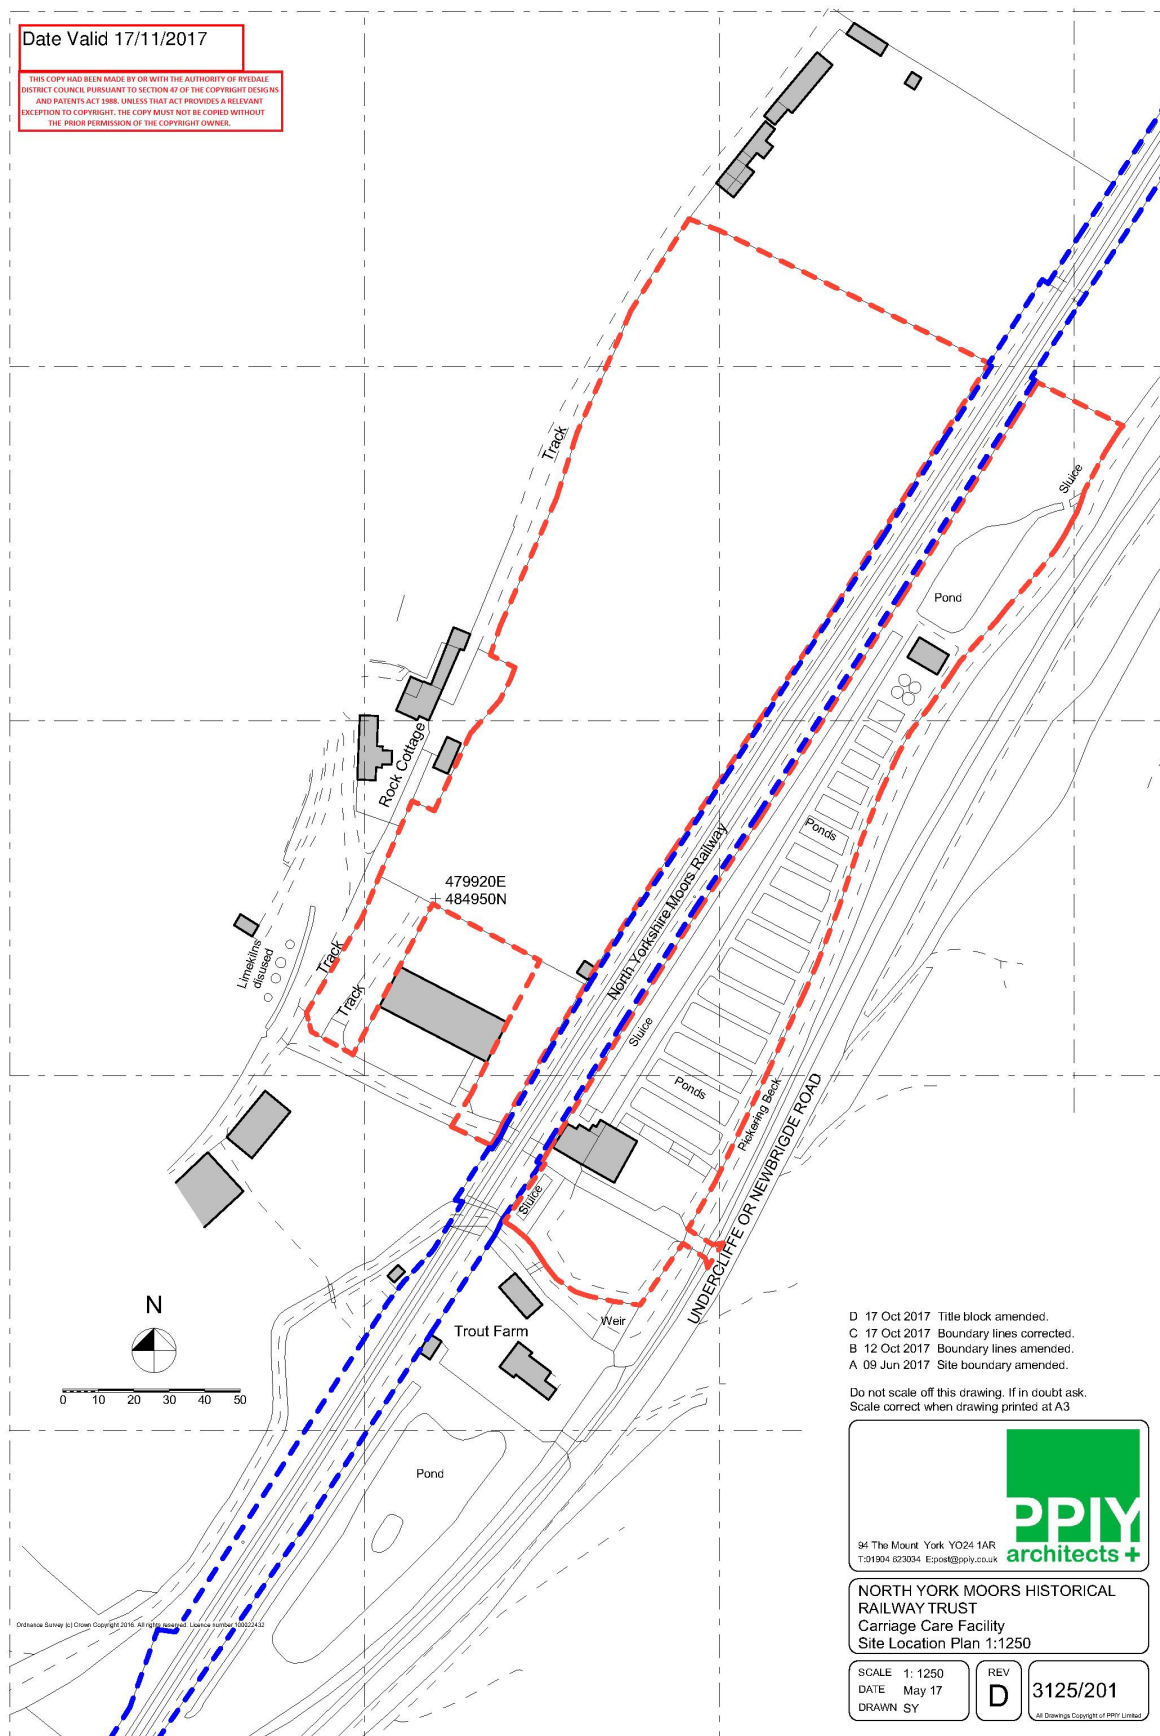

D 17 Oct 2017 Title block amended.  
C 17 Oct 2017 Boundary lines corrected.  
B 12 Oct 2017 Boundary lines amended.  
A 09 Jun 2017 Site boundary amended.

Do not scale off this drawing. If in doubt ask.  
Scale correct when drawing printed at A3



94 The Mount York YO24 1AR  
T:01904 623034 E:post@poly.co.uk

NORTH YORK MOORS HISTORICAL  
RAILWAY TRUST  
Carriage Care Facility  
Site Location Plan 1:1250

SCALE 1: 1250  
DATE May 17  
DRAWN SY

REV  
D

3125/201

88. Dependence Coefficient of RPD Limit