


(TUBES WILL BE A 10M/Hr SPEED SIGN)

125mm DEPTH  
CRUSHED RUN POLYESTER (40mm - DUST)

EXISTING GROUND  
LEVEL

6mm width

PERMEABLE  
WESSO PARTICULATE MEMBRANE

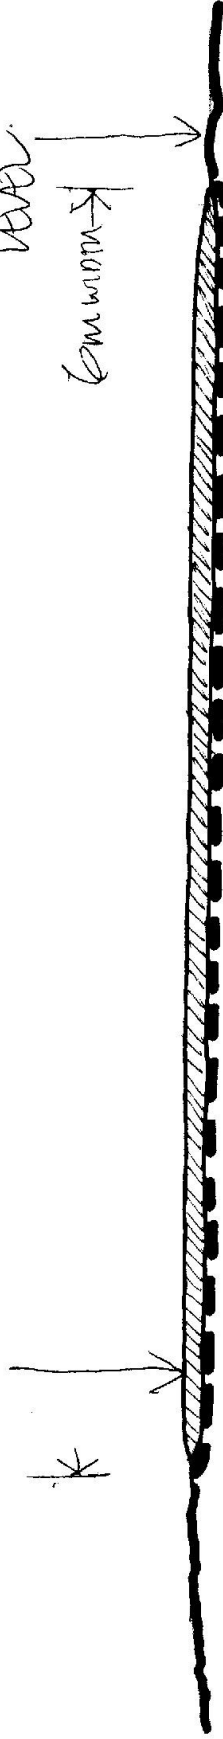

**PROPOSED HODOLAND FAIRY TRAIL  
AT BUTTERCRABBE MOOR WOOD  
SECTION THROUGH TRACK TO CAE PARK IN WOOD  
DWG No. N1FT 07 JANUARY 2018  
SCALE 1:50**