


Date Valid 17/11/2017

THIS COPY HAS BEEN MADE BY OR WITH THE AUTHORITY OF RYEDALE DISTRICT COUNCIL PURSUANT TO SECTION 47 OF THE COPYRIGHT DESIGNS AND PATENTS ACT 1988. UNLESS THAT ACT PROVIDES A RELEVANT EXCEPTION TO COPYRIGHT, THE COPY MUST NOT BE COPIED WITHOUT THE PRIOR PERMISSION OF THE COPYRIGHT OWNER.

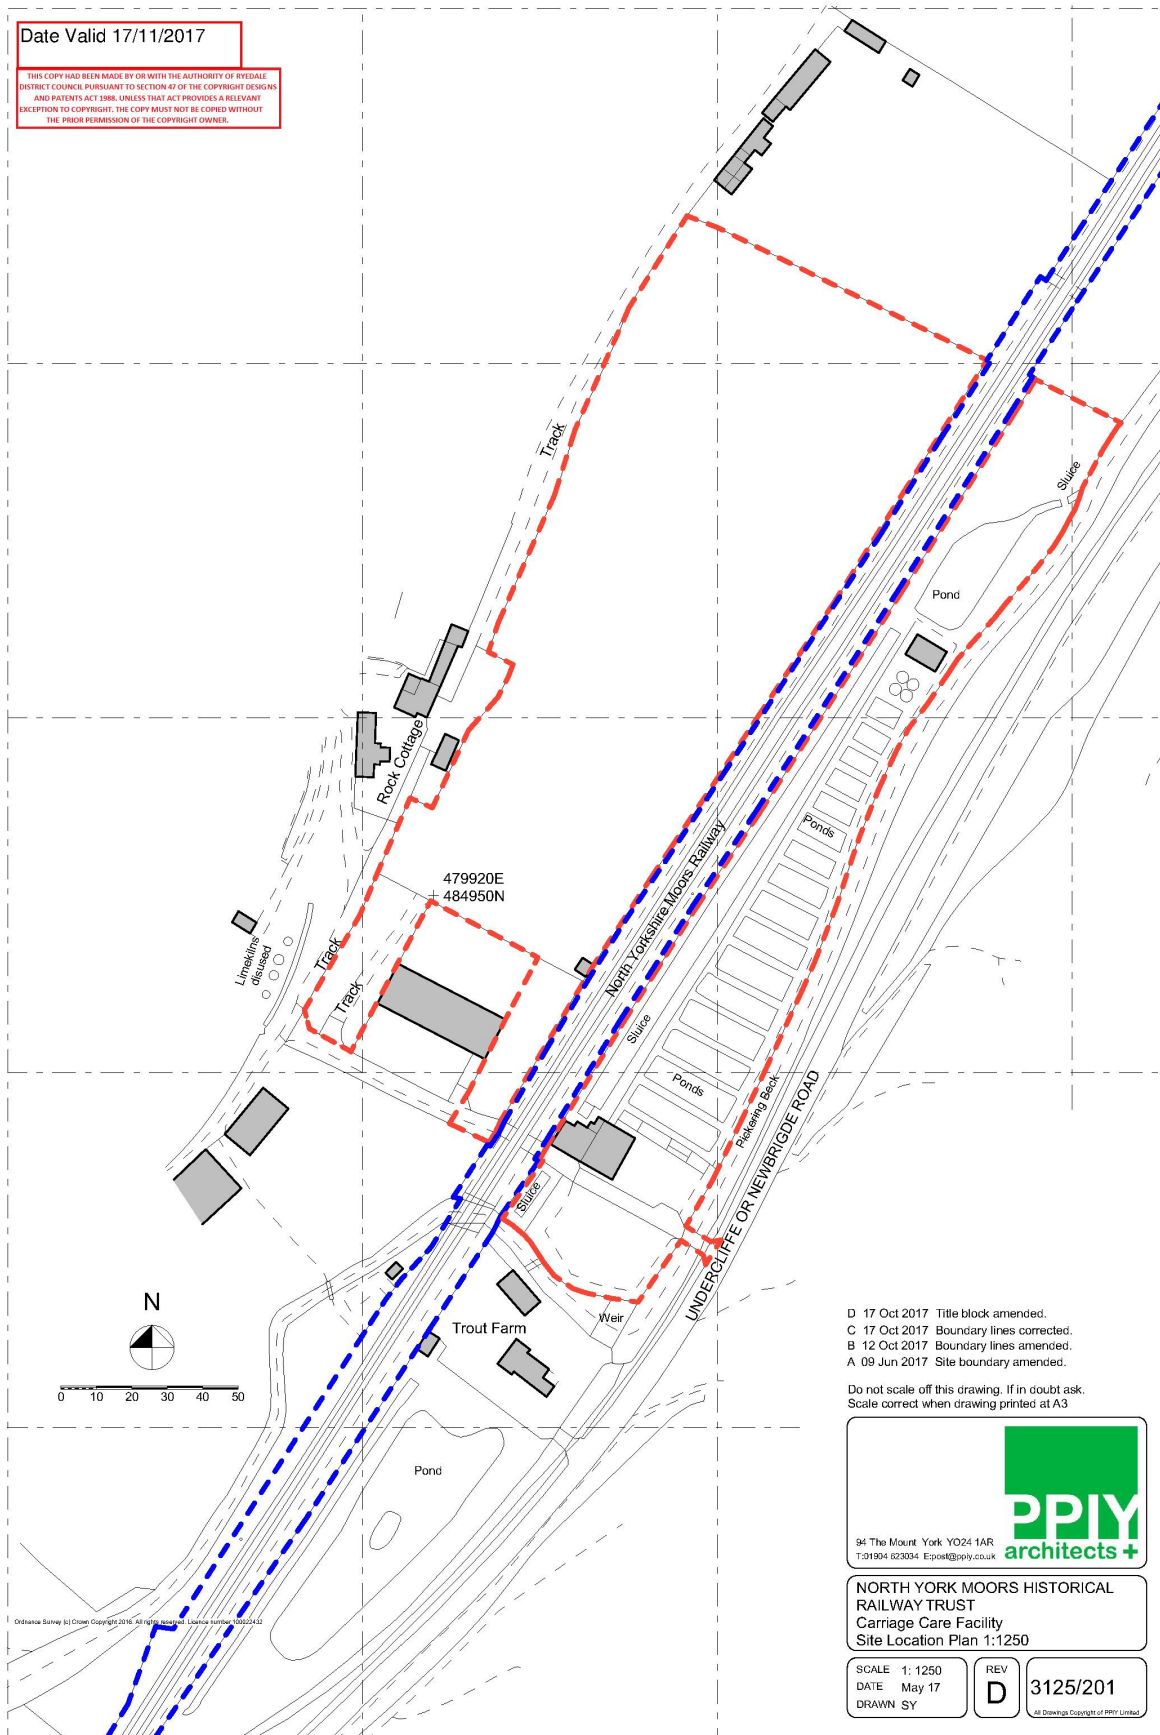

- D 17 Oct 2017 Title block amended.
- C 17 Oct 2017 Boundary lines corrected.
- B 12 Oct 2017 Boundary lines amended.
- A 09 Jun 2017 Site boundary amended.

Do not scale off this drawing. If in doubt ask.
Scale correct when drawing printed at A3



94 The Mount York YO24 1AR
T:01904 823034 E:ppiy@ppiy.co.uk

NORTH YORK MOORS HISTORICAL RAILWAY TRUST
Carriage Care Facility
Site Location Plan 1:1250

SCALE 1:1250
DATE May 17
DRAWN SY

REV **D** 3125/201

All Drawings Copyright © PPIY Limited

Ordnance Survey (c) Crown Copyright 2016. All rights reserved. Licence number: 100021112