



Location Plan

THIS COPY HAD BEEN MADE BY OR WITH THE AUTHORITY OF RYEDALE DISTRICT COUNCIL PURSUANT TO SECTION 47 OF THE COPYRIGHT DESIGNS AND PATENTS ACT 1988. UNLESS THAT ACT PROVIDES A RELEVANT EXCEPTION TO COPYRIGHT. THE COPY MUST NOT BE COPIED WITHOUT THE PRIOR PERMISSION OF THE COPYRIGHT OWNER.

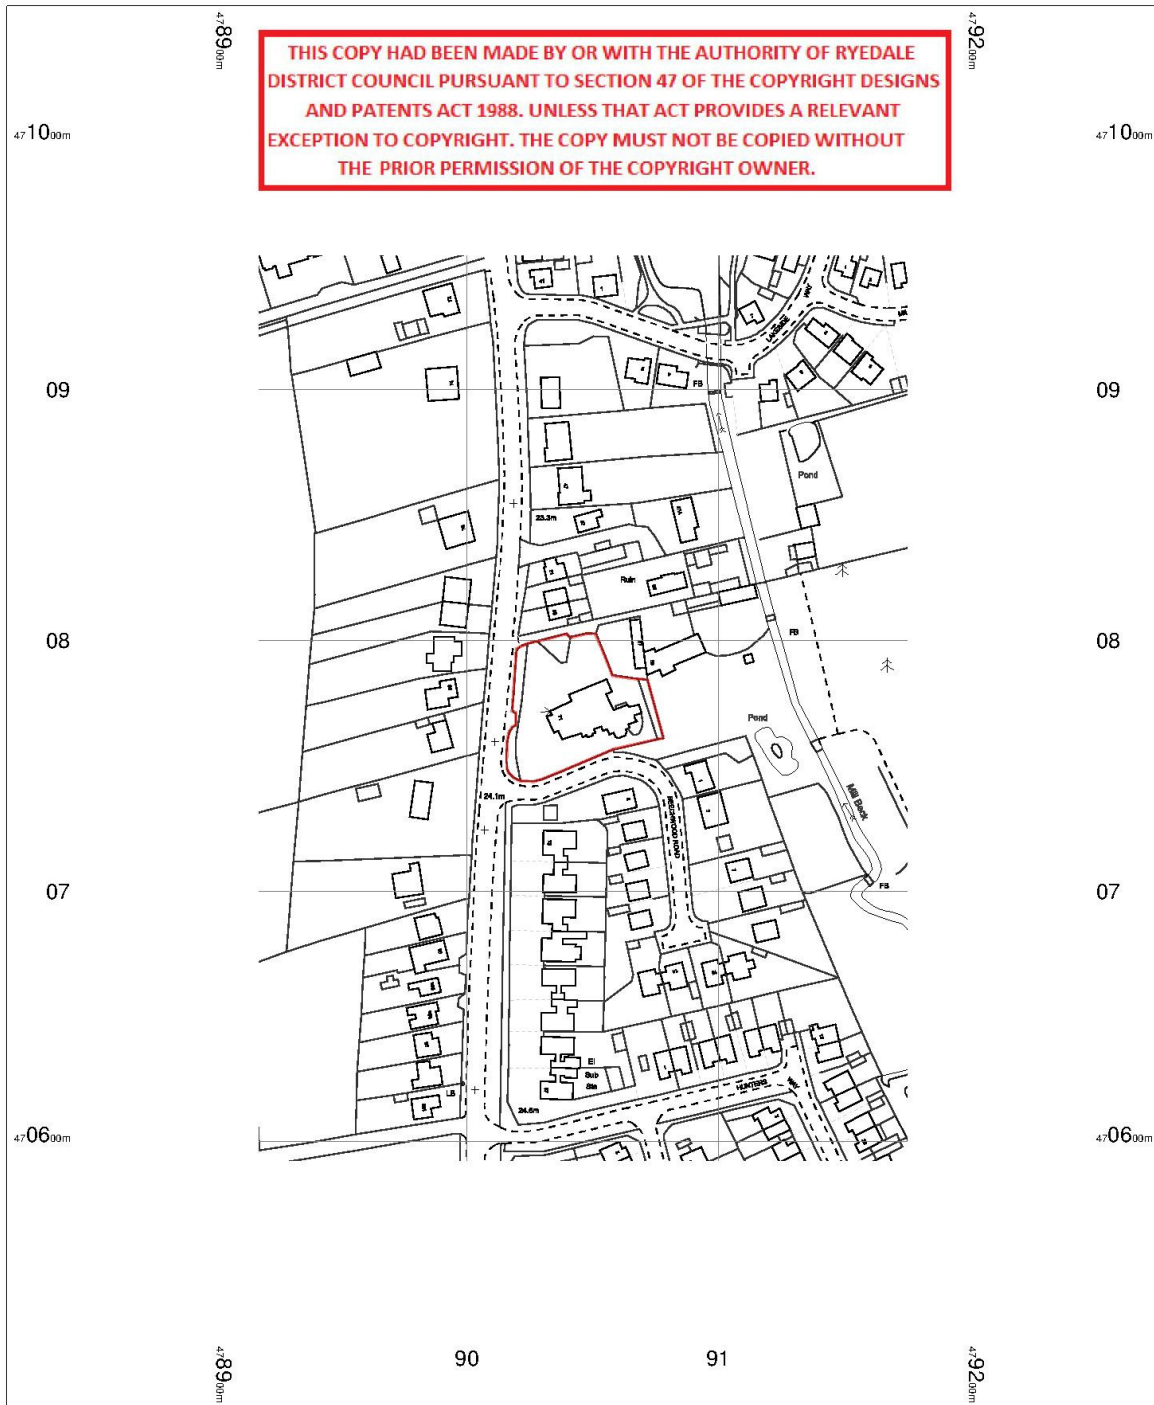

OS MasterMap 1250/2500/10000 scale
 03 November 2016, ID: BW1-00573487
 maps.blackwell.co.uk
 1:2500 scale print at A4, Centre: 479046 E, 470773 N
 ©Crown Copyright and database rights 2016 OS
 100019980

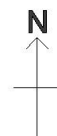

BLACKWELL'S
 www.blackwellmapping.co.uk
 TEL: 0113 245 2623
 comments@maps.blackwell.co.uk