
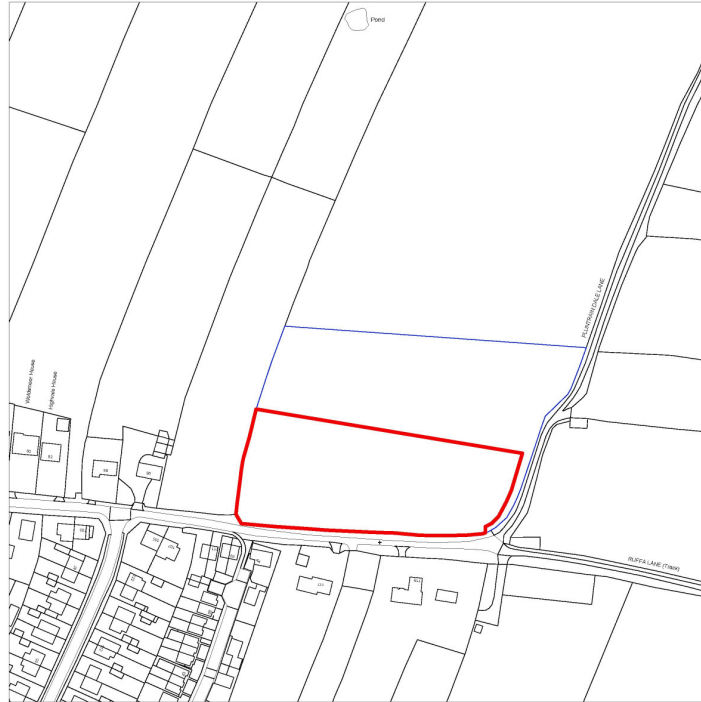



NORTH

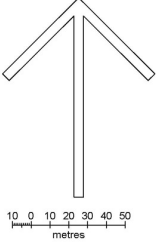

KEY LEGEND

 Site Boundary 0.75 HA

 Site Ownership

CLIENT
AAH PLANNING

PROJECT
Pickering

TITLE
Existing Site Layout

SCALE 1:1250 A2 DATE 04/12/2017

DRAWN RA CHECKED

CAL040517 01 K

THIS COPY HAS BEEN MADE BY OR WITH THE AUTHORITY OF RYEDALE DISTRICT COUNCIL PURSUANT TO SECTION 47 OF THE COPYRIGHT DESIGNS AND PATENTS ACT 1988. UNLESS THAT ACT PROVIDES A RELEVANT EXCEPTION TO COPYRIGHT, THE COPY MUST NOT BE COPIED WITHOUT THE PRIOR PERMISSION OF THE COPYRIGHT OWNER.